


Courses & Dist^s down Creek

S 86 E 18
 S 70 1/2 E 6
 S 62 E 10
 S 74 E 8

 42

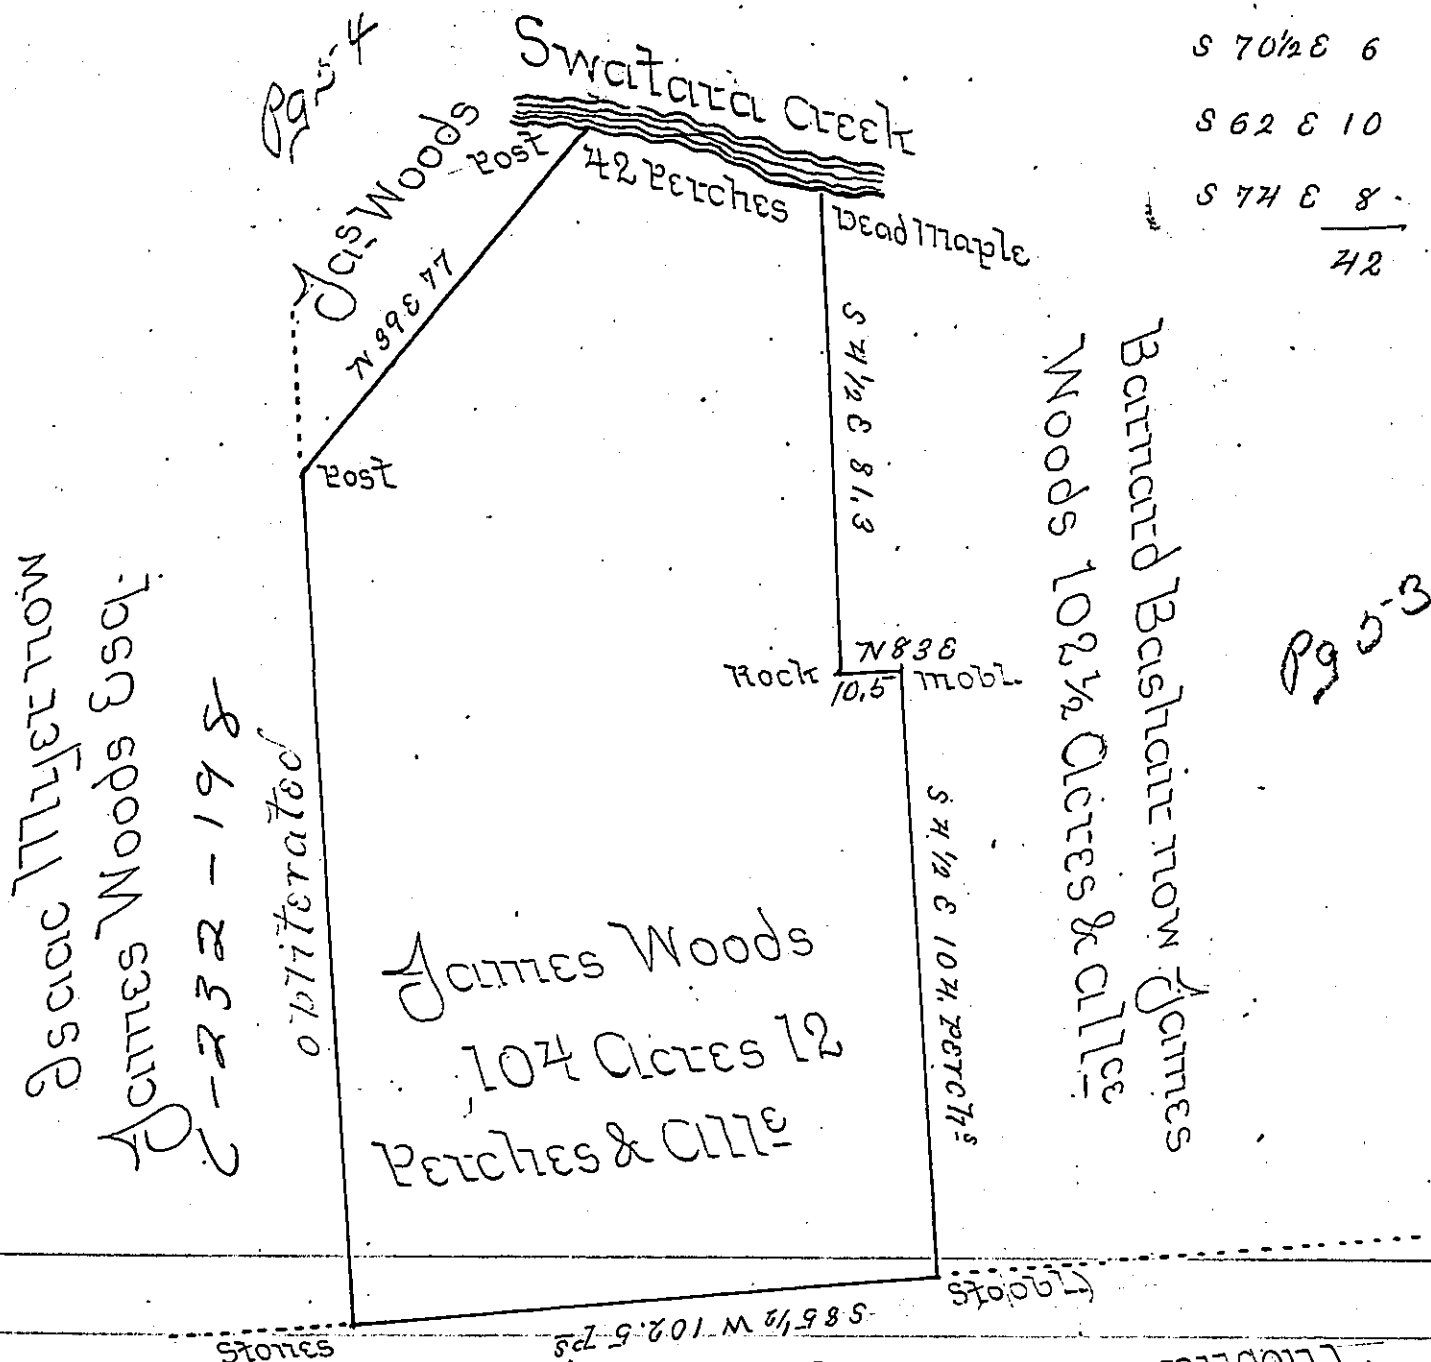

Isaac Miller now James Woods Esq. 1-232-198 obliterated

James Woods
 104 Acres 12
 Perches & All^{ce}

Bernard Bashair now James
 Woods 102 1/2 Acres & All^{ce}

Surveyed Dec^r 17th 1812 for James Woods by the old lines
 the above described tract of land situate in East Han-
 over Township Dauphin County containing one Hun-
 dred four Acres twelve perches & allowance of six per-
 cent part of a larger tract said to contain Two Hundred
 four Acres twelve perches & All^{ce} aforesaid on Warrant
 of Bernard Bashair dated October 25th O^o 10^o 1740

Andrew Porter Esquire }
 Surveyor General Pa }

Thomas Smith U.S.

IN TESTIMONY that the above is a copy of the original remaining on file in
 the Department of Internal Affairs of Pennsylvania, made
 conformably to an Act of Assembly approved the 16th day of
 February, 1833, I have hereunto set my Hand and caused
 the Seal of said Department to be affixed at Harrisburg,
 this first day of March 1904.

James R. Brown
 Secretary of Internal Affairs.