


James Cook

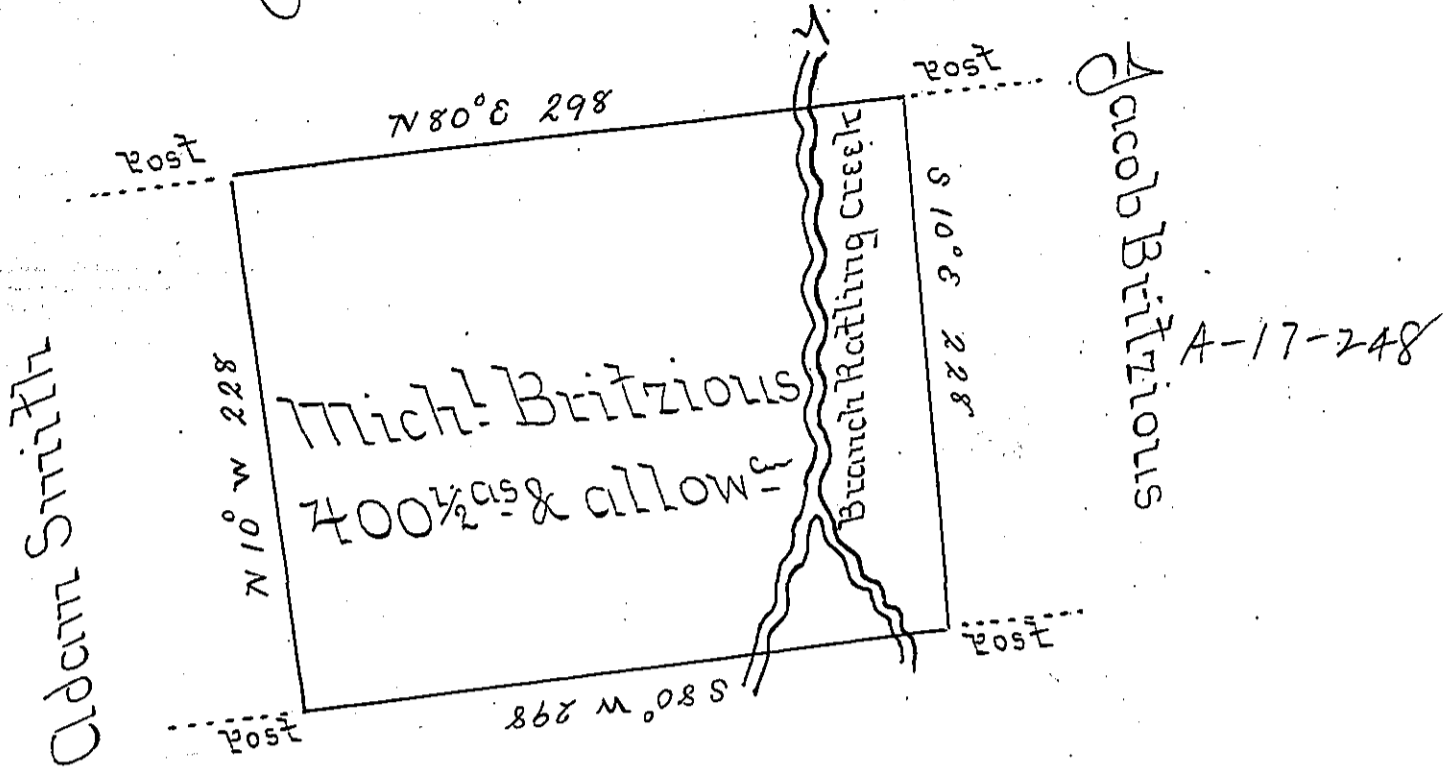

Michl Britzious

Situate in Middle Paxton township Dauphin County  
 Containing 400 1/2 acs & Allowce Surveyed on 20 June 1795  
 to Michael Britzious on his Warrant dated 3 April  
 1794 by Bartram Galbreath late Depy Surveyor as  
 appears by his draft of the same which I have ex-  
 amined & find Correct

Ben G Hollingsworth US

Saml Cochran Esqr  
 Surveyor Genl

IN TESTIMONY that the above is a copy of the original remaining on file in  
 the Department of Internal Affairs of Pennsylvania, made  
 conformably to an Act of Assembly approved the 16th day of  
 February, 1833, I have hereunto set my Hand and caused  
 the Seal of said Department to be affixed at Harrisburg,  
 this first day of March 1907.

*George W. Brown*  
 Secretary of Internal Affairs.