


Late Hans Gnage now Joseph Kaufman & Adam Kaufman

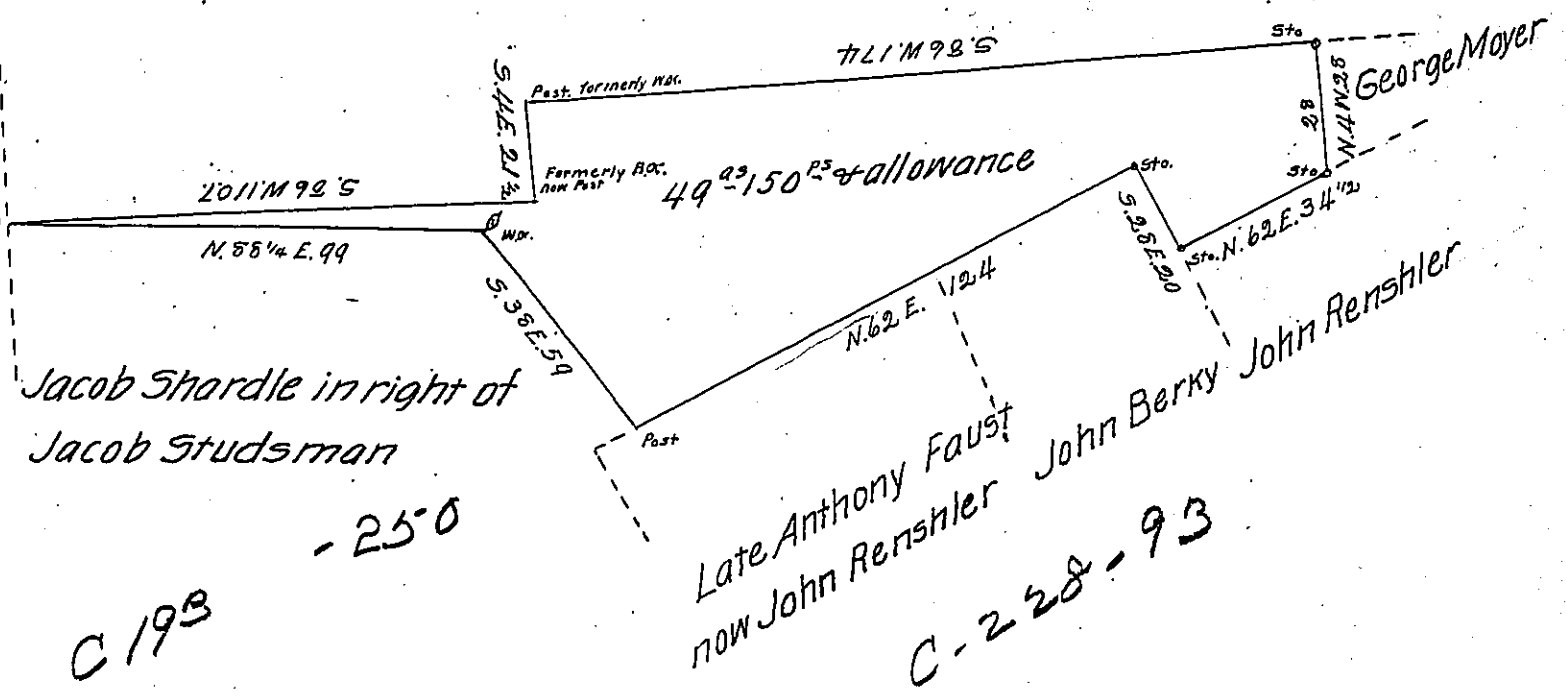

C 193

C-228-93

Situate in Upper Bern (alias Bern) Township
 Berks County containing forty nine acres 150
 perches and allowance of six per cent for roads
 & Resurveyd the same on the 15th day of October
 1821 by Virtue of an order of Resurvey dated the
 5th day of October 1821, and in pursuance of a
 warrant bearing date the 29th day of May 1754
 granted to Christian Beiler agreeably to lines
 found on the ground and confirmed by the present
 owners of the adjoining Surveys

per Jno W Epler D.D.

To Samuel Cochran Esq:
 Surveyor General

IN TESTIMONY that the above is a copy of the original remaining on file in
 the Department of Internal Affairs of Pennsylvania, made
 conformably to an Act of Assembly approved the 16th day of
 February, 1833, I have hereunto set my Hand and caused
 the Seal of said Department to be affixed at Harrisburg,
 this seventh day of March 1904

Geo. P. Brown
 Secretary of Internal Affairs.