


Reigel and Derr

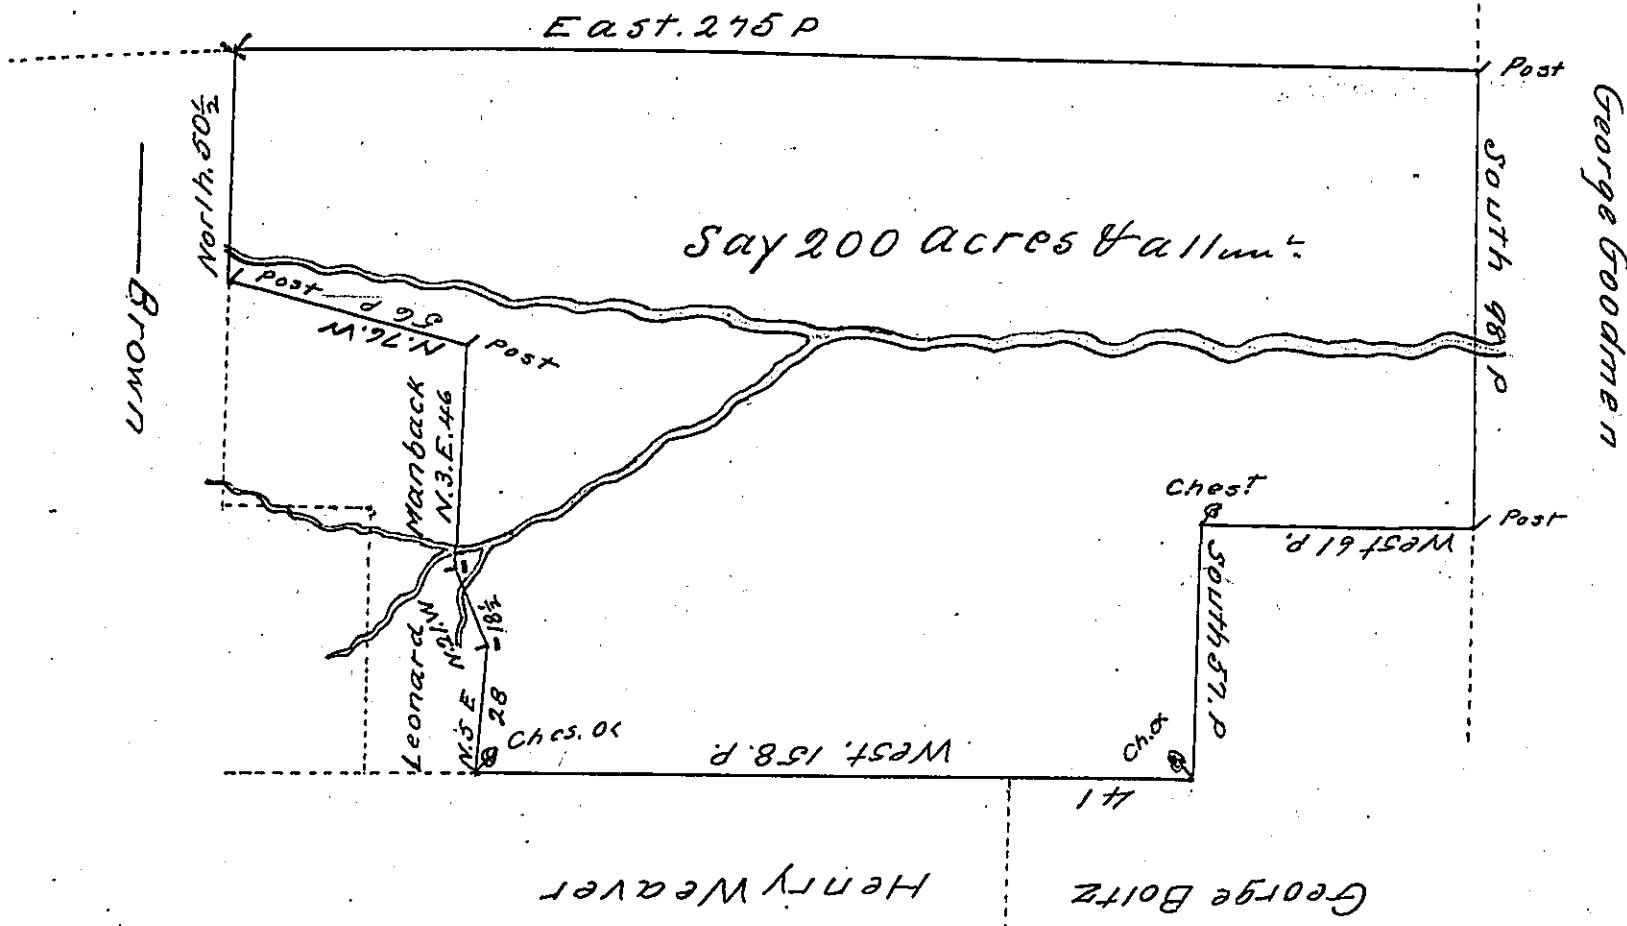

Draught of a tract of Land Situate in Tulpahacion
 Township in Berks County part of a larger Tract of
 Land Originally Surveyed to Leonard Gournman by
 Warrant dated the 12th of January Anno Domini
 1737 the above Discribed Tract of Land to Jost
 Derr Containing one Hundred Ninety nine acres and
 42 p and the allowance of Six p Cent May 27. 1784
 the bearer is to pay the office fees

Henry Vanderslice

IN TESTIMONY that the above is a copy of the original remaining on file in
 the Department of Internal Affairs of Pennsylvania, made
 conformably to an Act of Assembly approved the 16th day of
 February, 1833, I have hereunto set my Hand and caused
 the Seal of said Department to be affixed at Harrisburg,
 this twenty second day of February 1904

Joseph B. Brown
 Secretary of Internal Affairs.