


John Riegel

late Philip Made

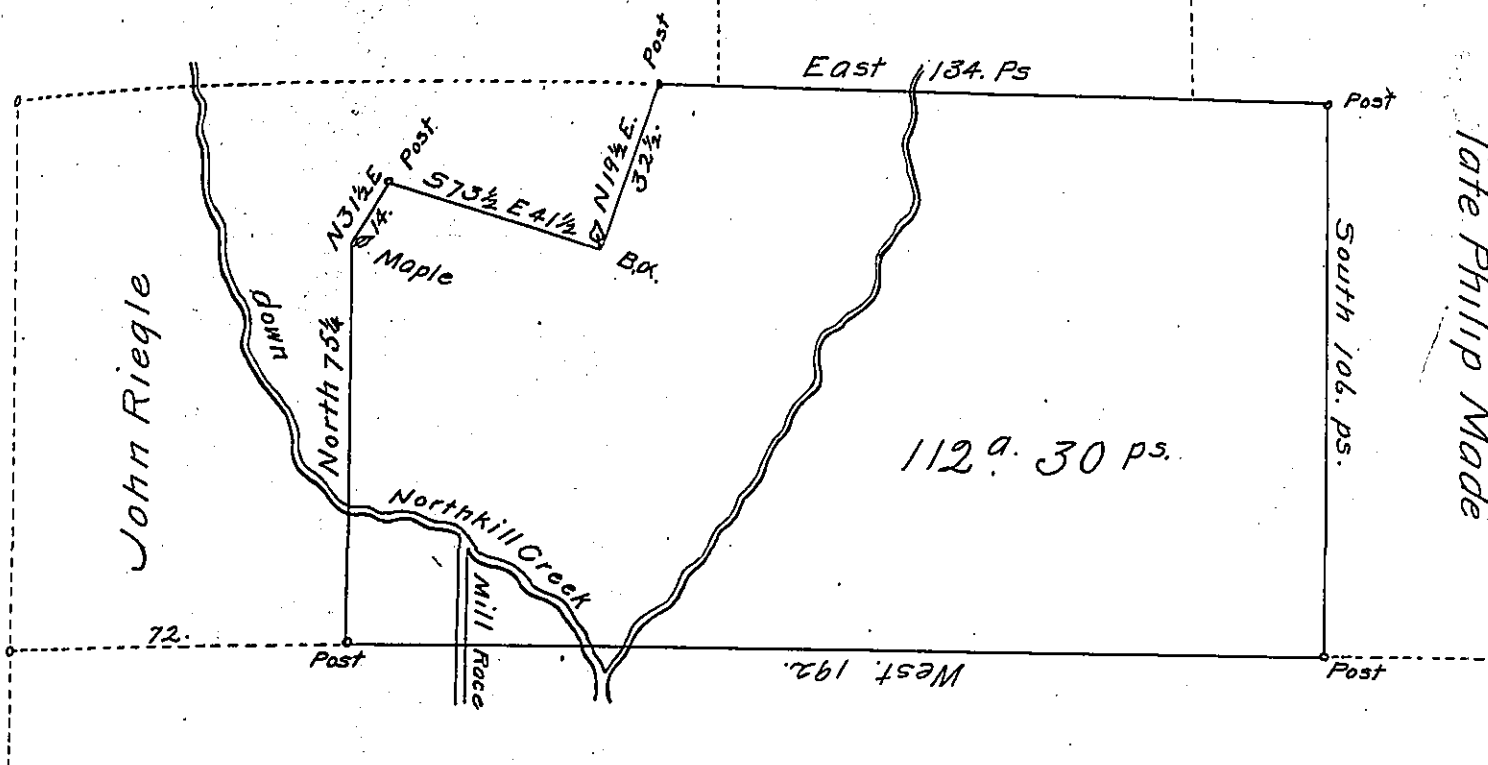

Michael Miller's Land

By Virtue of a Warrant granted to Andrew Cockenderfer dated the 2<sup>d</sup> day of December 1736. there was Survey'd to him by Tho<sup>s</sup> Lightfoot (then Depy Surveyor) on the 23<sup>d</sup> day of the 1<sup>st</sup> M<sup>o</sup>: 1737. the above Described Tract of Land Containing in the whole one hundred and Sixty five Acres & the All<sup>o</sup>. and at the same time Divided the same Situate in Tulpehocken Townsh<sup>p</sup>. in the County of Berks And at the request of Christopher Winder, and by Virtue of the same Warrant I have Resurveyed the above Described Tract of Land (it being part of the above sd 165 Acres) on the 22<sup>d</sup> day of April 1795 According to the old Marked Lines Containing One hundred and twelve Acres and thirty Perches and the All<sup>o</sup>. of Six Perches for Roads &c. To Daniel Brodhead Esq<sup>r</sup>.  
 Surveyor Gen<sup>l</sup> of Pennsylv<sup>a</sup> } Jno. Weidman D<sup>S</sup>

IN TESTIMONY that the above is a copy of the original remaining on file in the Department of Internal Affairs of Pennsylvania, made conformably to an Act of Assembly approved the 16th day of February, 1833, I have hereunto set my Hand and caused the Seal of said Department to be affixed at Harrisburg, this thirteenth day of April 1904.

*Isaac B. Brown*  
 Secretary of Internal Affairs.