


See Y-1 for entire Tract 96

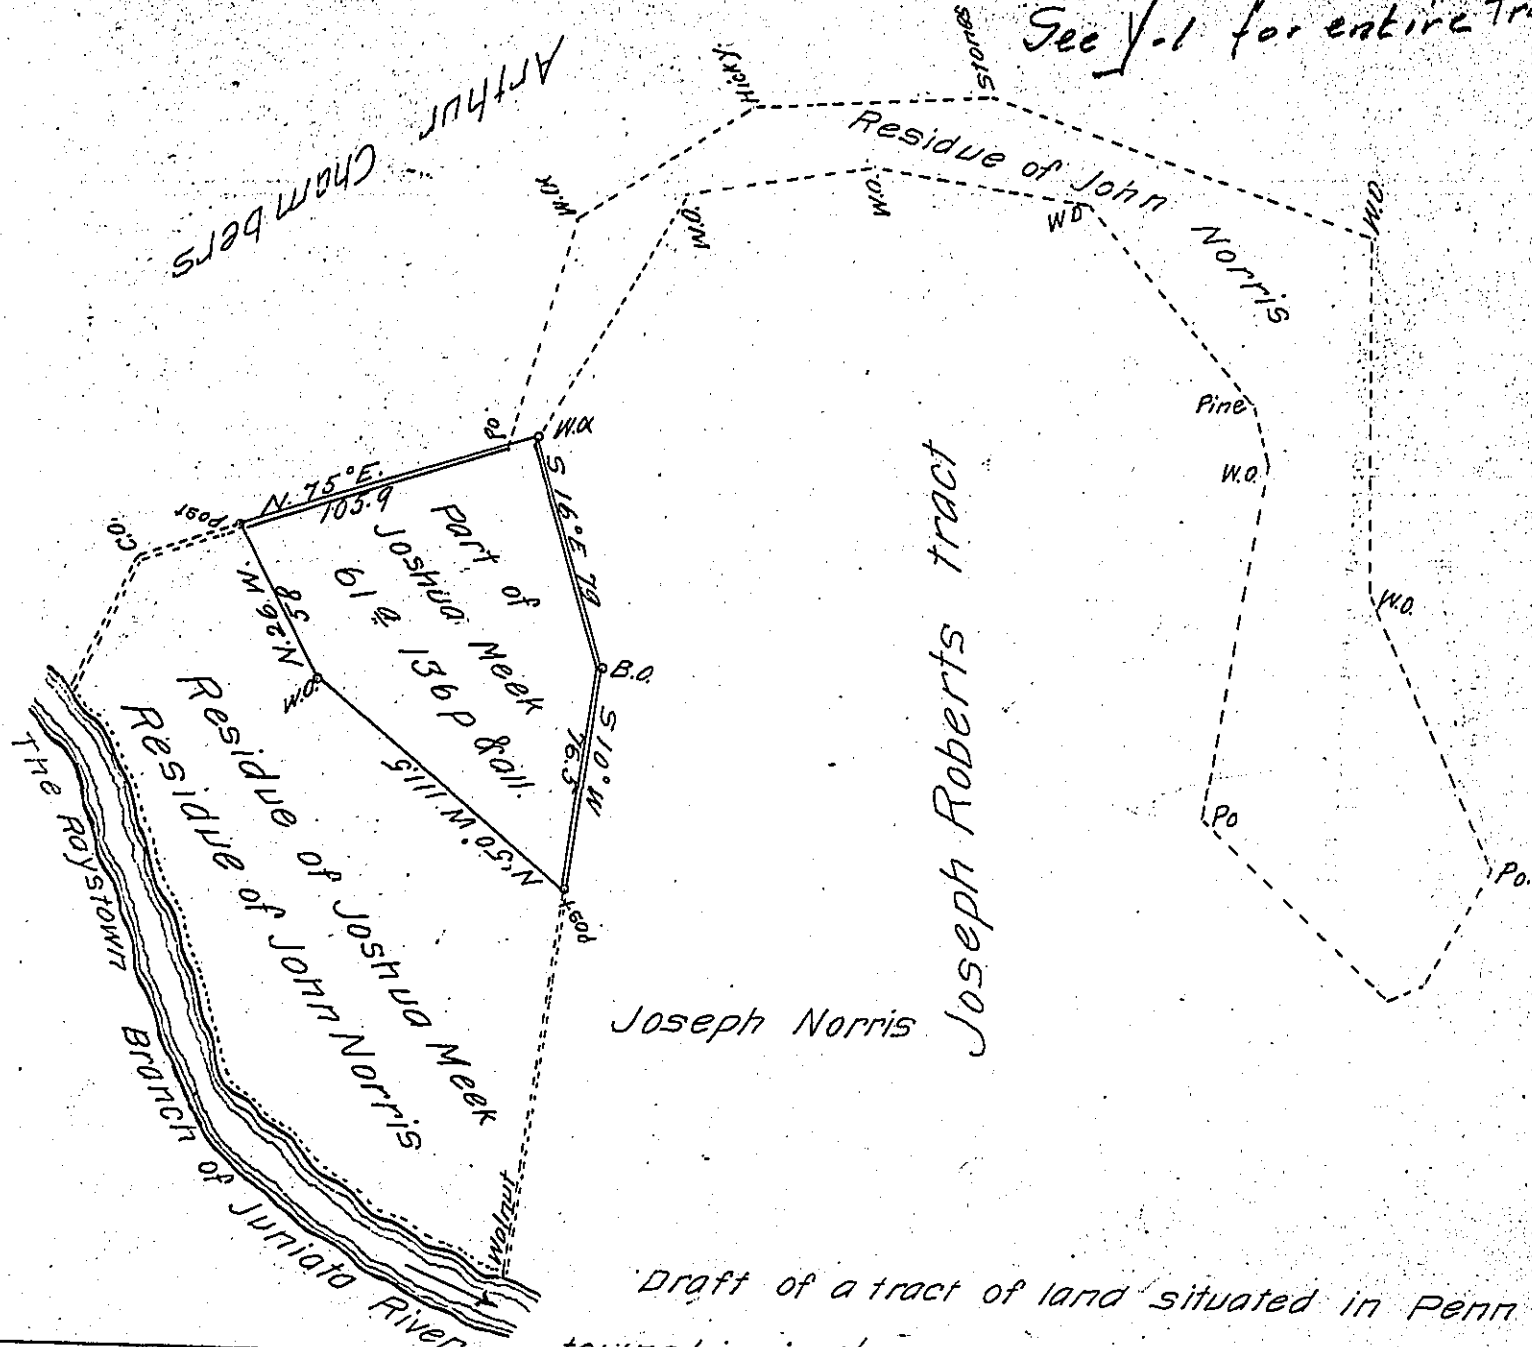

Draft of a tract of land situated in Penn township, in the county of Huntingdon, contain-

ing sixty one acres, 136 perches, and allowance of six per cent for roads &c. Surveyed for Daniel Feightal the 14<sup>th</sup> day of July, 1870; being a part of a larger tract of 187 acres, 100 perches and allowance, originally surveyed in pursuance of order No 5309, granted to Joshua Meek, dated the 28<sup>th</sup> day of December, 1768.

This tract is also included in a survey containing 320 acs. 137 ps. & all made in pursuance of a warrant granted to John Norris dated the 21<sup>st</sup> day of December, 1795.

James E. Glasgow G.S.

Hunt Co.

To J. M. Campbell Esq

Surveyor General

IN TESTIMONY that the above is a copy of the original remaining on file in the Department of Internal Affairs of Pennsylvania, made conformably to an Act of Assembly approved the 16th day of February, 1833, I have hereunto set my Hand and caused the Seal of said Department to be affixed at Harrisburg, this twenty-ninth day of February 1904

*James P. Pearson*  
Secretary of Internal Affairs.