


**FORM No. I.**

122

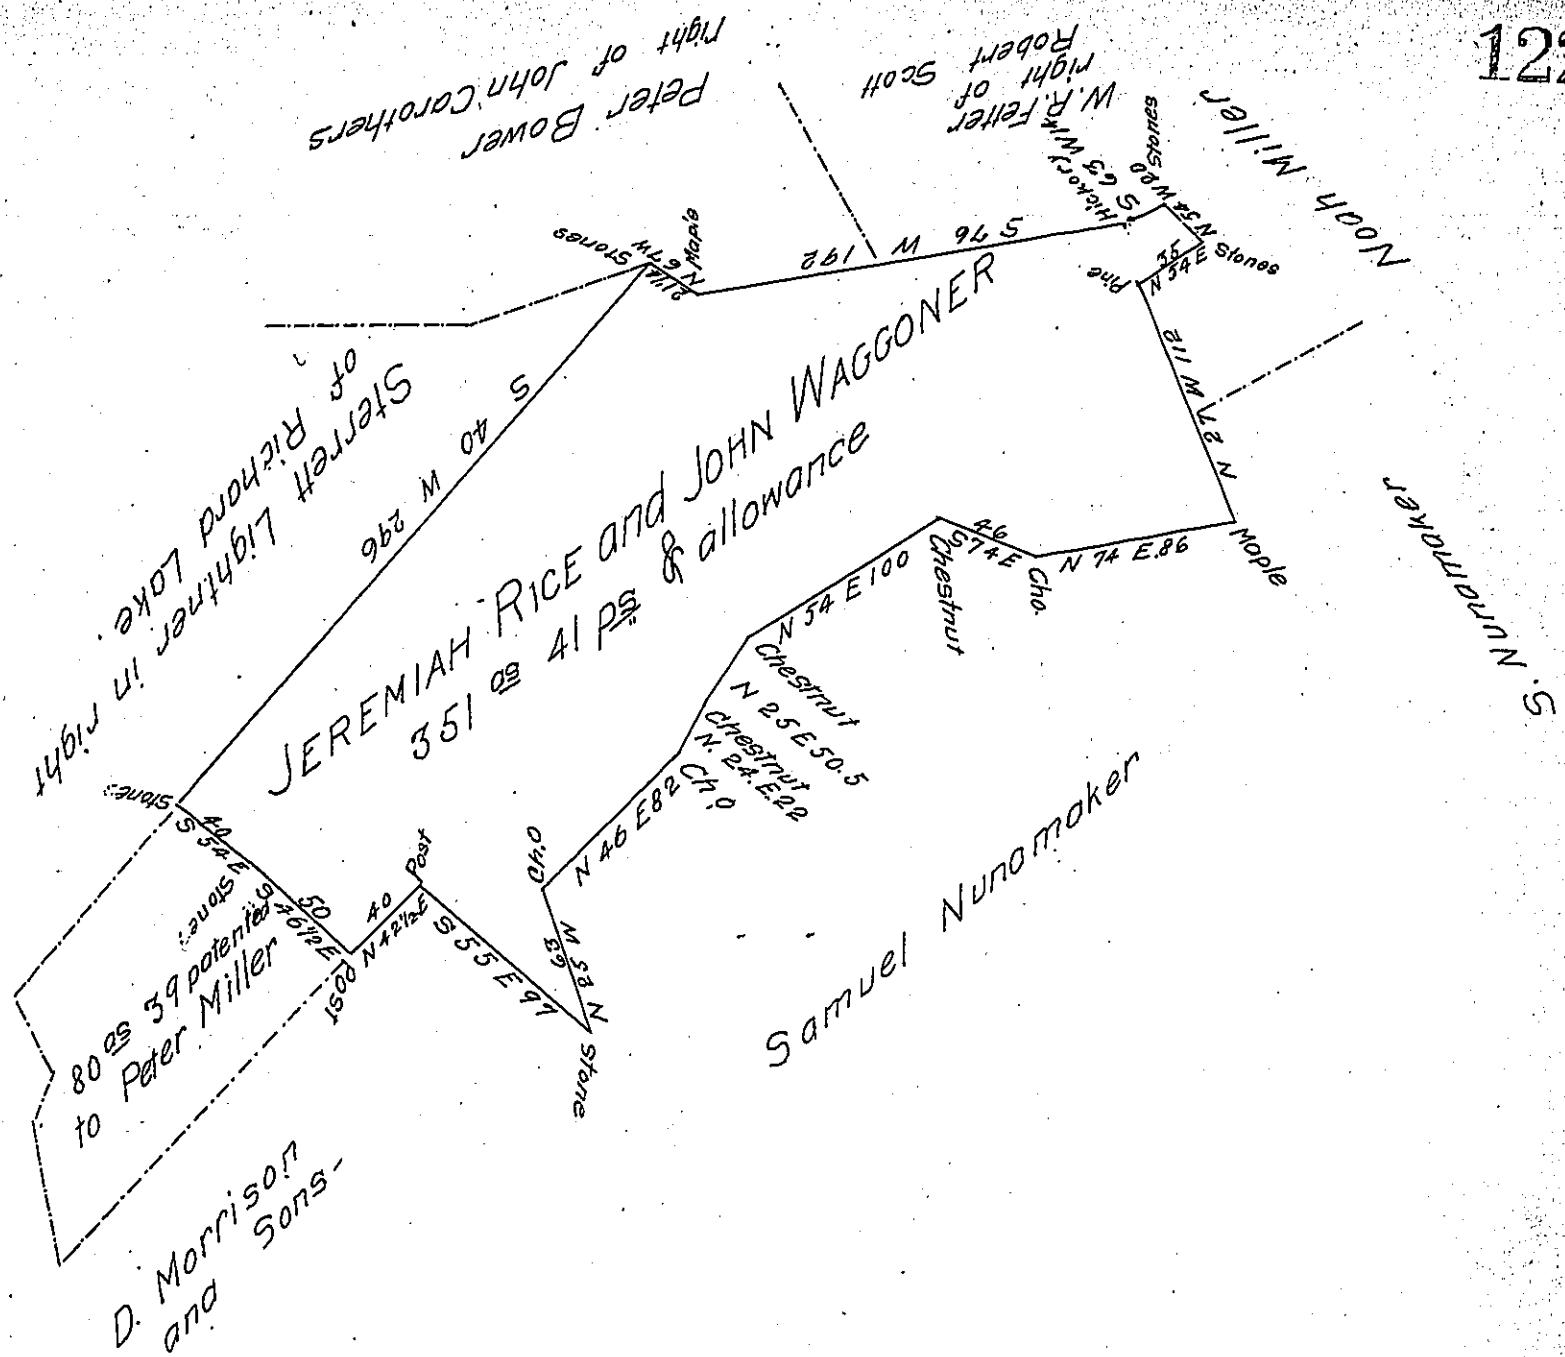

Draft of a tract of land situate in Tyrone township Perry County  
Containing 3.51 as 41 ps & allowance, being part of a larger tract of  
4.31 as 73- granted to William Barton by Warrant dated Feby 10.  
1794. The above part Surveyed for Jeremiah Rice and John-  
Waggoner the present owners for Patenting March 4 1871.

To Hon. J. M. Campbell  
Surveyor General  
of Pennsylvania

S.H. Galbraith C.S.

*IN TESTIMONY that the above is a copy of the original remaining on file in  
the Department of Internal Affairs of Pennsylvania, made  
conformably to an Act of Assembly approved the 16th day of  
February, 1833, I have hereunto set my Hand and caused  
the Seal of said Department to be affixed at Harrisburg,  
this fourteenth day of March 1904.*

*Secretary of Internal Affairs.*