


Page 250

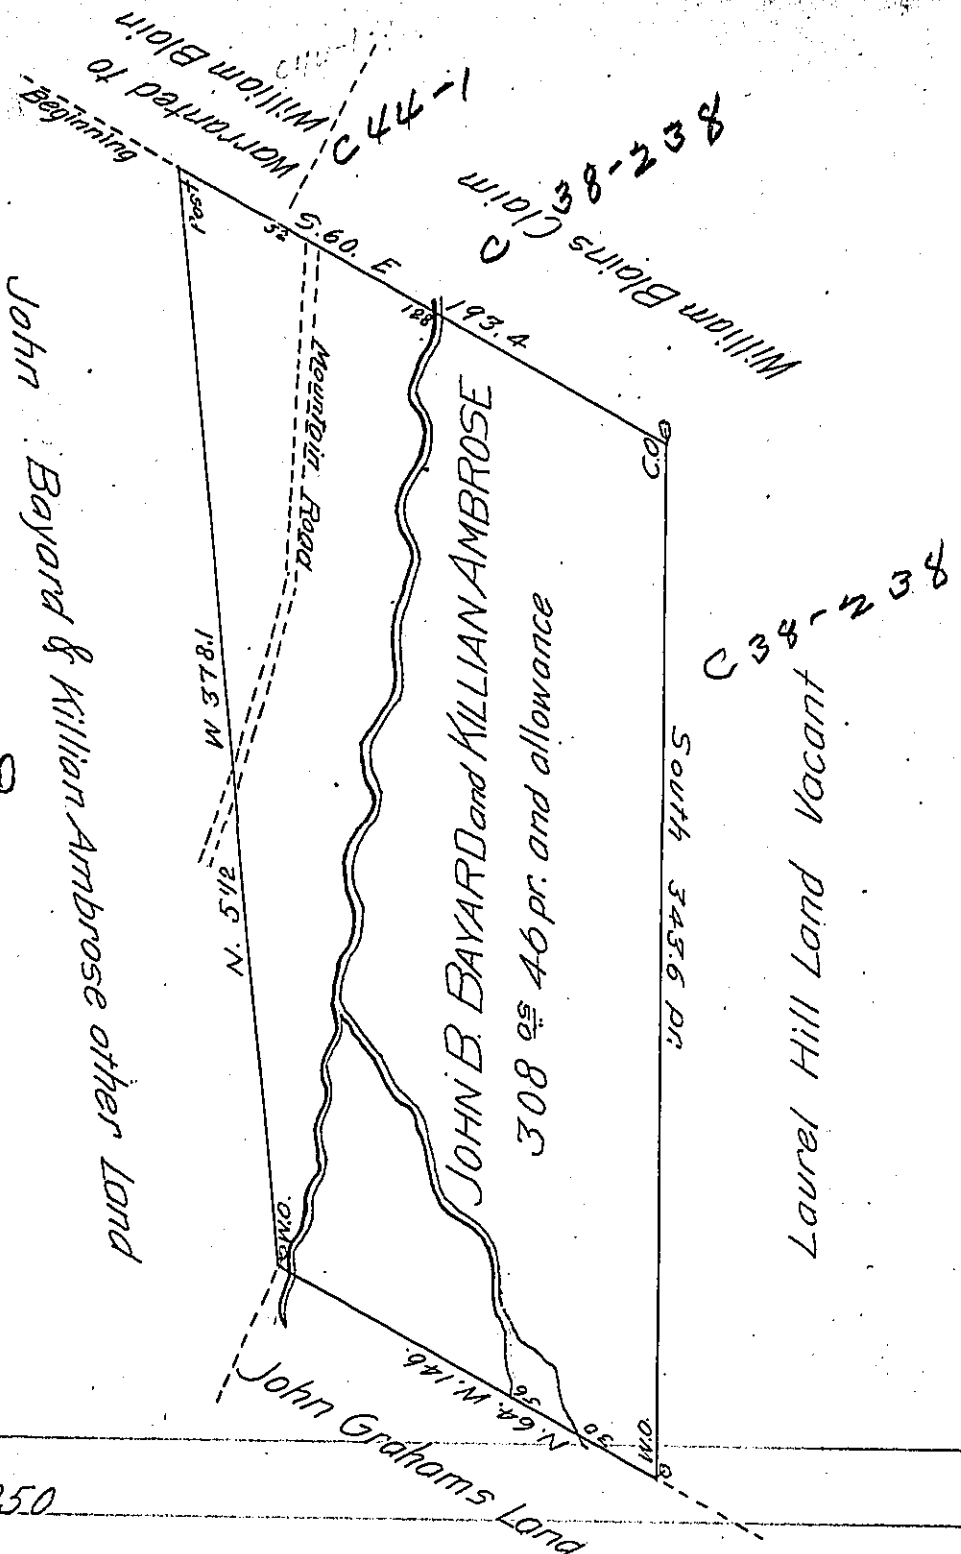

April 17th 1850

Surveyed the above described tract of Land in Pursuance of a Warrant Granted to John B. Bayard & Killian Ambrose bearing date the 20th day of August 1849 Situate on the Laurel Hill in Donegal township Westmoreland County Penna. Containing Three hundred eight acres and forty six perches and the usual allowance of Six per cent for Roads &c.

George Mechling D.S.

To Hon. John Laporte Esquire
 Surveyor General of Pennsylvania }

IN TESTIMONY that the above is a copy of the original remaining on file in the Department of Internal Affairs of Pennsylvania, made conformably to an Act of Assembly approved the 16th day of February, 1833, I have hereunto set my Hand and caused the Seal of said Department to be affixed at Harrisburg, this ninth day of May 1904

Isaac D. Brown
 Secretary of Internal Affairs.