


C-143-157

Donation Lands
by the Draughts

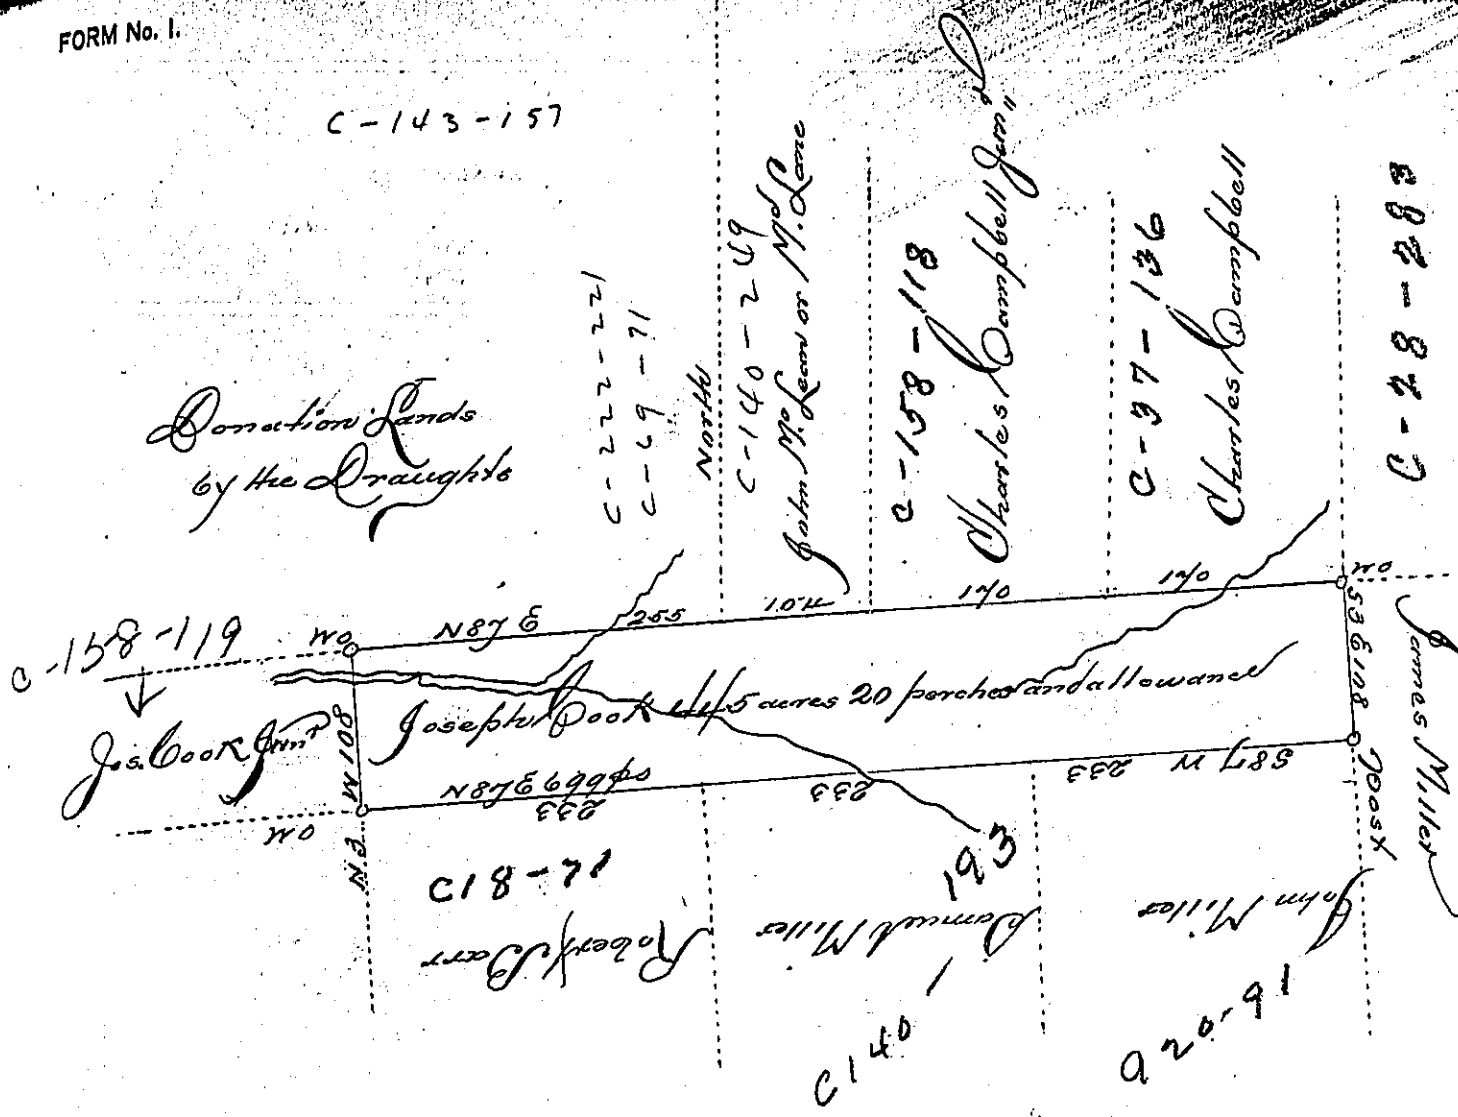

Agreed to papers handed to me by a predecessor in Office the above described tract of land is the same which was surveyed to Joseph Cook in pursuance of a warrant granted to the same, dated the 1st of March, 1794, containing four hundred and forty five acres, Twenty perches and the allowance of 57 perches. Situated partly in Armstrong and partly in Butler Counties, and N.W. of Allegheny River, bounded by lands called Donation lands, lands surveyed to Jos. Cook, Junr, John McLean, Charles Campbell, and Chas. Campbell Junr, and other lands as represented by the Diagram, and John Snow and Jonathan Niles or Niles are now residing upon the land described by the above draught

Robert Richards D. J.

Jacob Spanner Esquire
Surveyor Genl

P. D. Greater part of the above described tract of land is in Armstrong County

IN TESTIMONY that the above is a copy of the original remaining on file in the Department of Internal Affairs of Pennsylvania, made conformably to an Act of Assembly approved the 16th day of February, 1833, I have hereunto set my Hand and caused the Seal of said Department to be affixed at Harrisburg, this fifteenth day of April 1904

Loac R. Brown
Secretary of Internal Affairs.

