


Residue

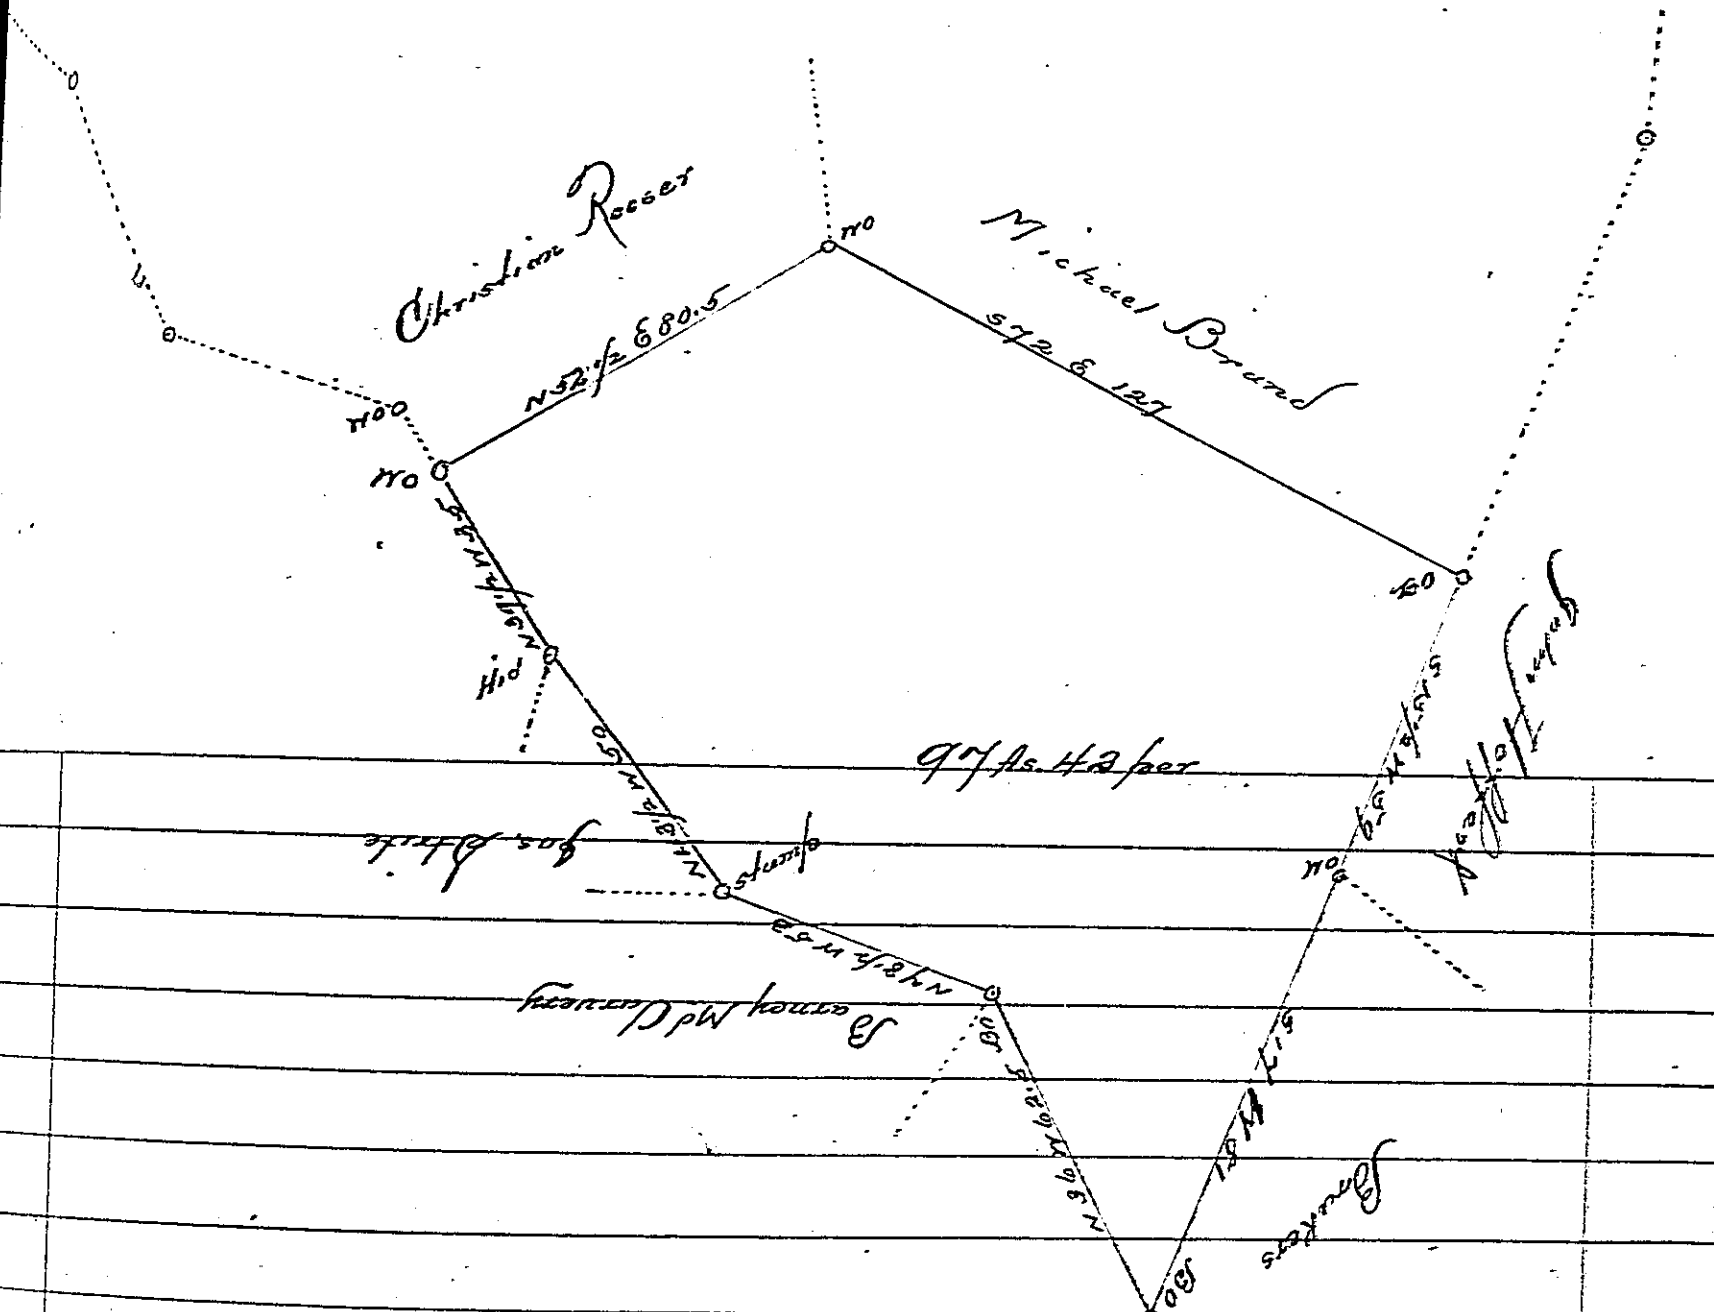

Surveyed the 3<sup>d</sup> day of June 1817 situated in Derry Township Dauphin County, Containing  
 ninety seven acres forty two perches & allowed of six per Cent (part of 164<sup>th</sup> 118 per) and  
 Warrant of Robert Curriers dated the 2<sup>d</sup> day of May 1<sup>st</sup> 1751.

Thomas Smith L.S.

To Daniel Coakland Esquire  
 Surveyor General Pa

IN TESTIMONY that the above is a copy of the original remaining on file in  
 the Department of Internal Affairs of Pennsylvania, made  
 conformably to an Act of Assembly approved the 16th day of  
 February, 1833, I have hereunto set my Hand and caused  
 the Seal of said Department to be affixed at Harrisburg,  
 this eighteenth day of April, 1904

James B. Brown  
 Secretary of Internal Affairs.