


5
C-97-248

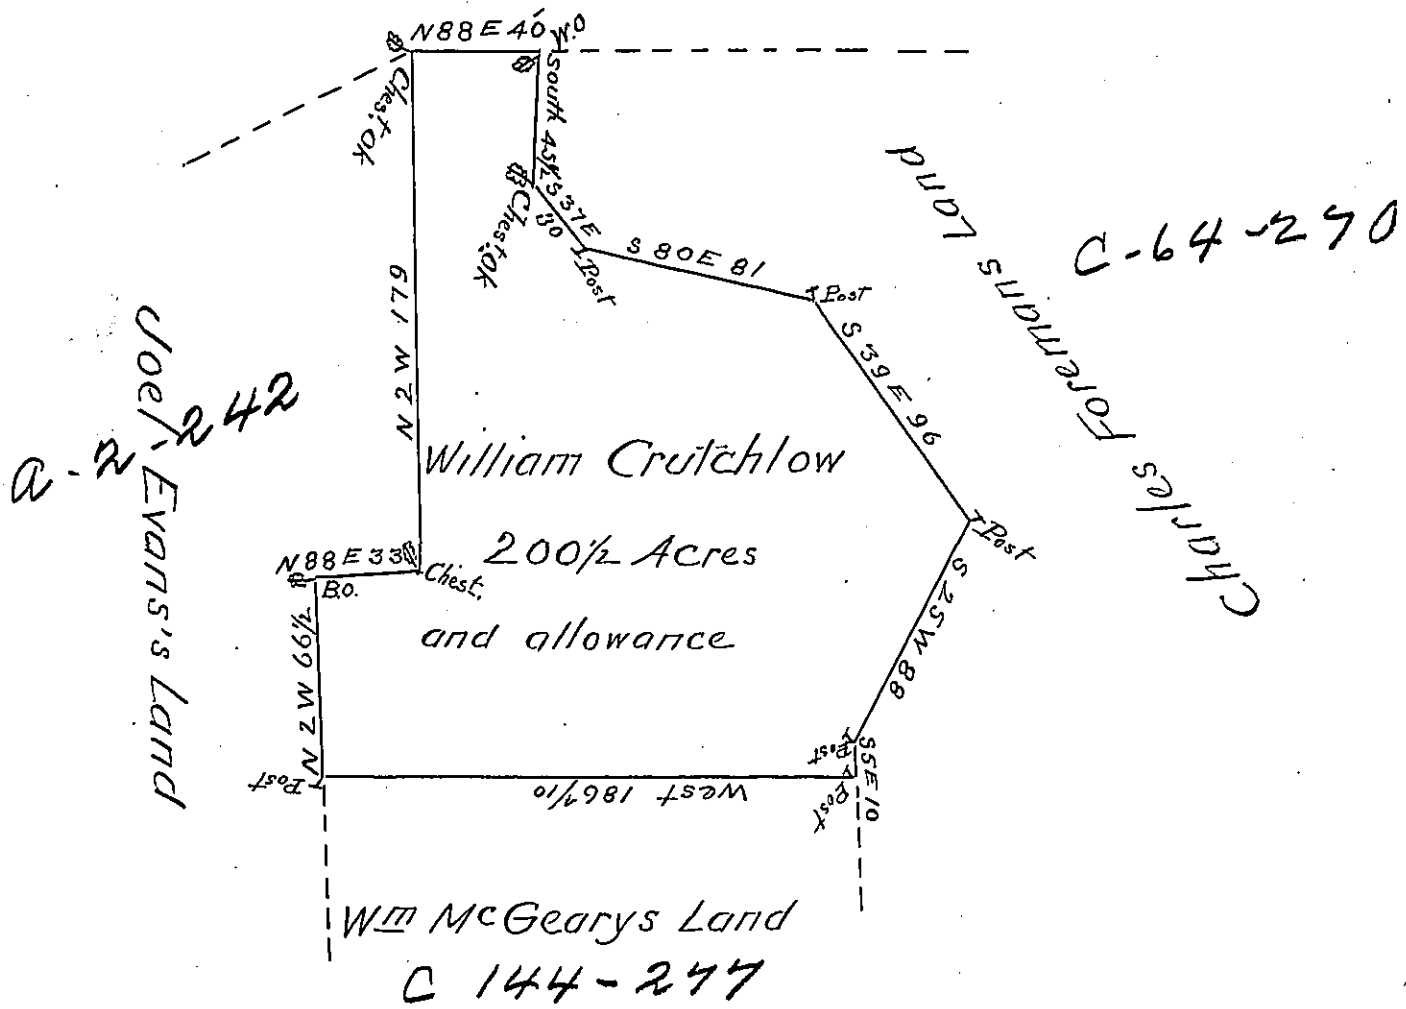

In pursuance of a Warrant dated Aug^t 25th 1789 there was Survey'd for William Crutchlow the above described Tract of Land containing two hundred acres and an half Acre with an Allowance proportioned to Six P Cent Situate in Washington Township in the County of Westmoreland Survey'd Nov^r 6th 1795

P John Moore D S

Daniel Brodhead Esquire }
 Surv^r Gen^l of Penn^a }

IN TESTIMONY that the above is a copy of the original remaining on file in the Department of Internal Affairs of Pennsylvania, made conformably to an Act of Assembly approved the 16th day of February, 1833, I have hereunto set my Hand and caused the Seal of said Department to be affixed at Harrisburg, this twenty fifth day of April 1904.

Isaac B. Brown
 Secretary of Internal Affairs.