


A - 5-1-186

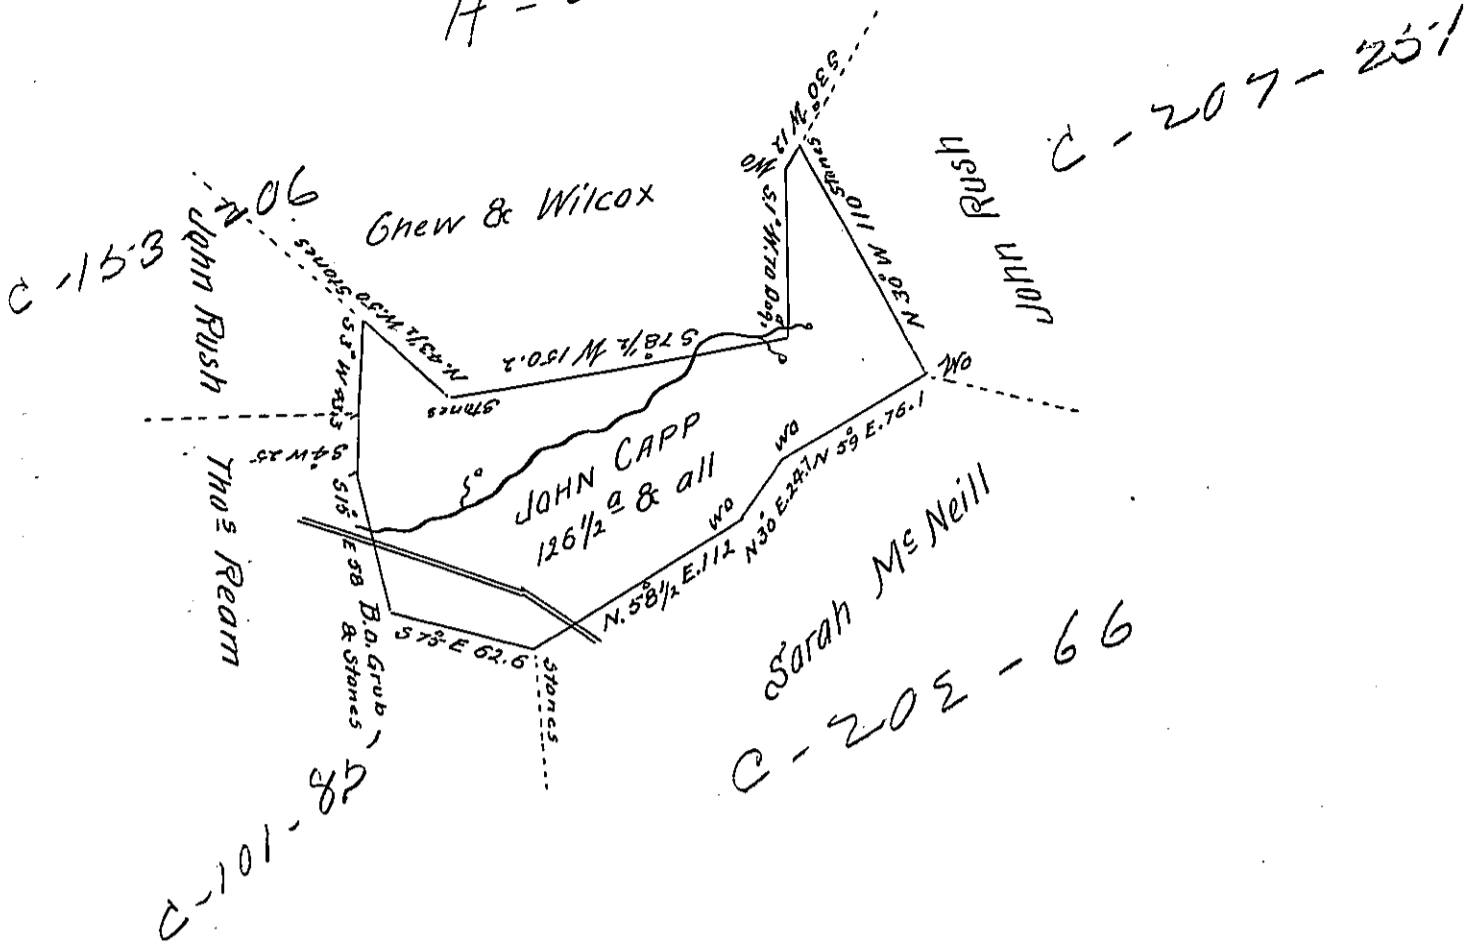

Situate in Turkey foot Township Somerset County including an improve-  
 ment & Surreyed the 7<sup>th</sup> day of March 1837, in pursuance of a Warrant dat-  
 ed the 21<sup>st</sup> day of Feb. Y. A. D. 1837.

Dr. Bernard Connelly Jr. D.S.

To John Taylor Esq. S.G.

Sam<sup>t</sup> Co.

IN TESTIMONY that the above is a copy of the original remaining on file in  
 the Department of Internal Affairs of Pennsylvania, made  
 conformably to an Act of Assembly approved the 16th day of  
 February, 1833, I have hereunto set my Hand and caused  
 the Seal of said Department to be affixed at Harrisburg,  
 this twenty-second day of April 1904

*Lea C. D. Brown*  
 Secretary of Internal Affairs.