


John McLaughlin

Ja^s Todd.

C 215-184

A. Harvey.

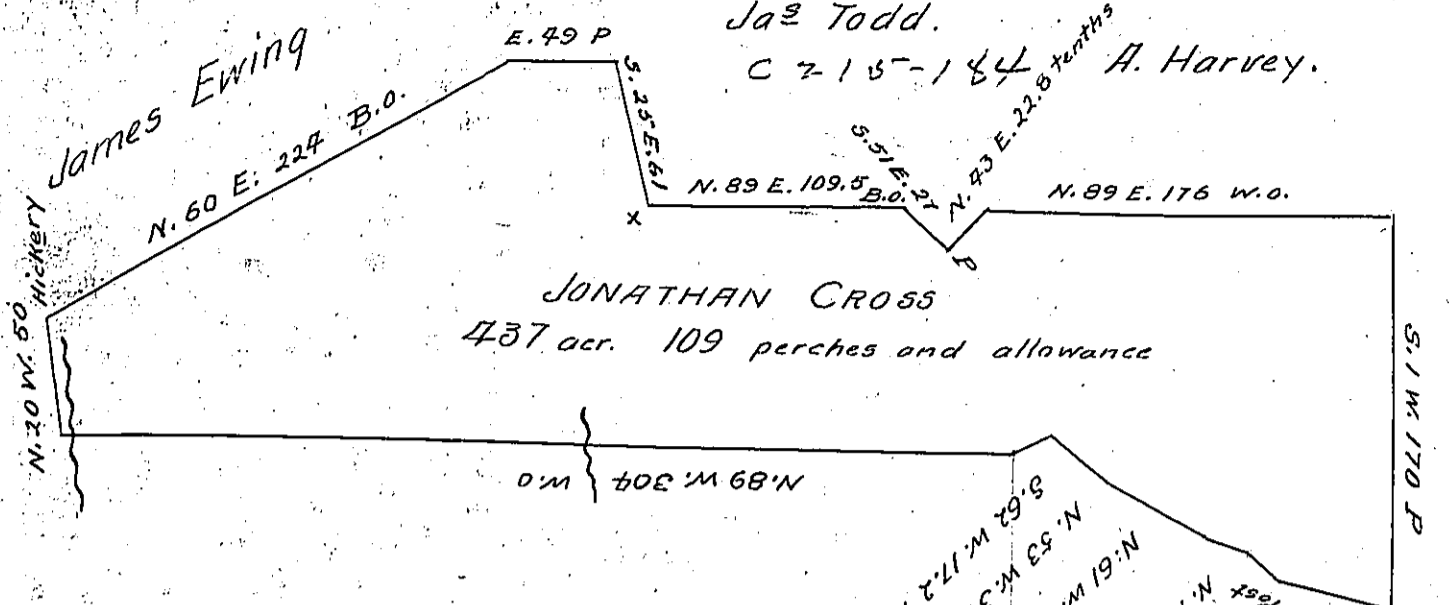

C	Dist	Corners
N. 60 E.	22.4	Black, o James Ewing
E.	49	Post: John McLaughlin
S. 25 E.	61	P. Ja ^s Todd
N. 89 E.	109.5	B.O. Ja ^s Todd
S. 51 E.	27	P. Do Do
N. 43 E.	22.8	B.O. " "
N. 89 E.	176	W.O. A. Harvey
S. 1 W.	170	P. claim of Jas Horners heirs
N. 76 W.	50	P. B. Shannons heirs
N. 48 1/2 W.	10.5	Sugar tree Do Do Do
N. 70 W.	20.4	Sycamore " " "
N. 61 W.	45	Beech " " "
N. 53 W.	34.5	B.O. H. Orr
S. 62 W.	17.2	Iron wood, A. McGibben
N. 89 W.	304	W.O. Do Do and H. Hall
N. 20 W.	50	Hickery Wm Rambo

March 22nd 1836 I John Martin D.S. in and for the County of Beaver surveyed the above described tract of land for Jonathan Cross of Raccoon Township

Beaver County including a large improvement and

Containing 437 acres 109 perches and allow. place of Residence of James Miller Dec^d of whom the said

Cross is the Assignee adjoining lands as above stated Situate in Raccoon Township Beaver County containing four hundred thirty seven acres, one hundred nine perches and allowance of Six pr. Ct for roads &c. and on the 30th day of May Instant received and entered a warrant for four hundred acres of Land for the said Cross and embracing the land described by the above draft and applied to the same survey in the survey Book of entries in my office Warrant dated May 17th 1836, given under my hand at South Beaver, Township Beaver County the 31st day of May 1836

John Martin D.S.

John Taylor Esquire S.G

IN TESTIMONY that the above is a copy of the original remaining on file in the Department of Internal Affairs of Pennsylvania, made conformably to an Act of Assembly approved the 16th day of February, 1833, I have hereunto set my Hand and caused the Seal of said Department to be affixed at Harrisburg, this first day of June 1904.

Isaac P. Brown
Secretary of Internal Affairs.