


BUTLER TRACT

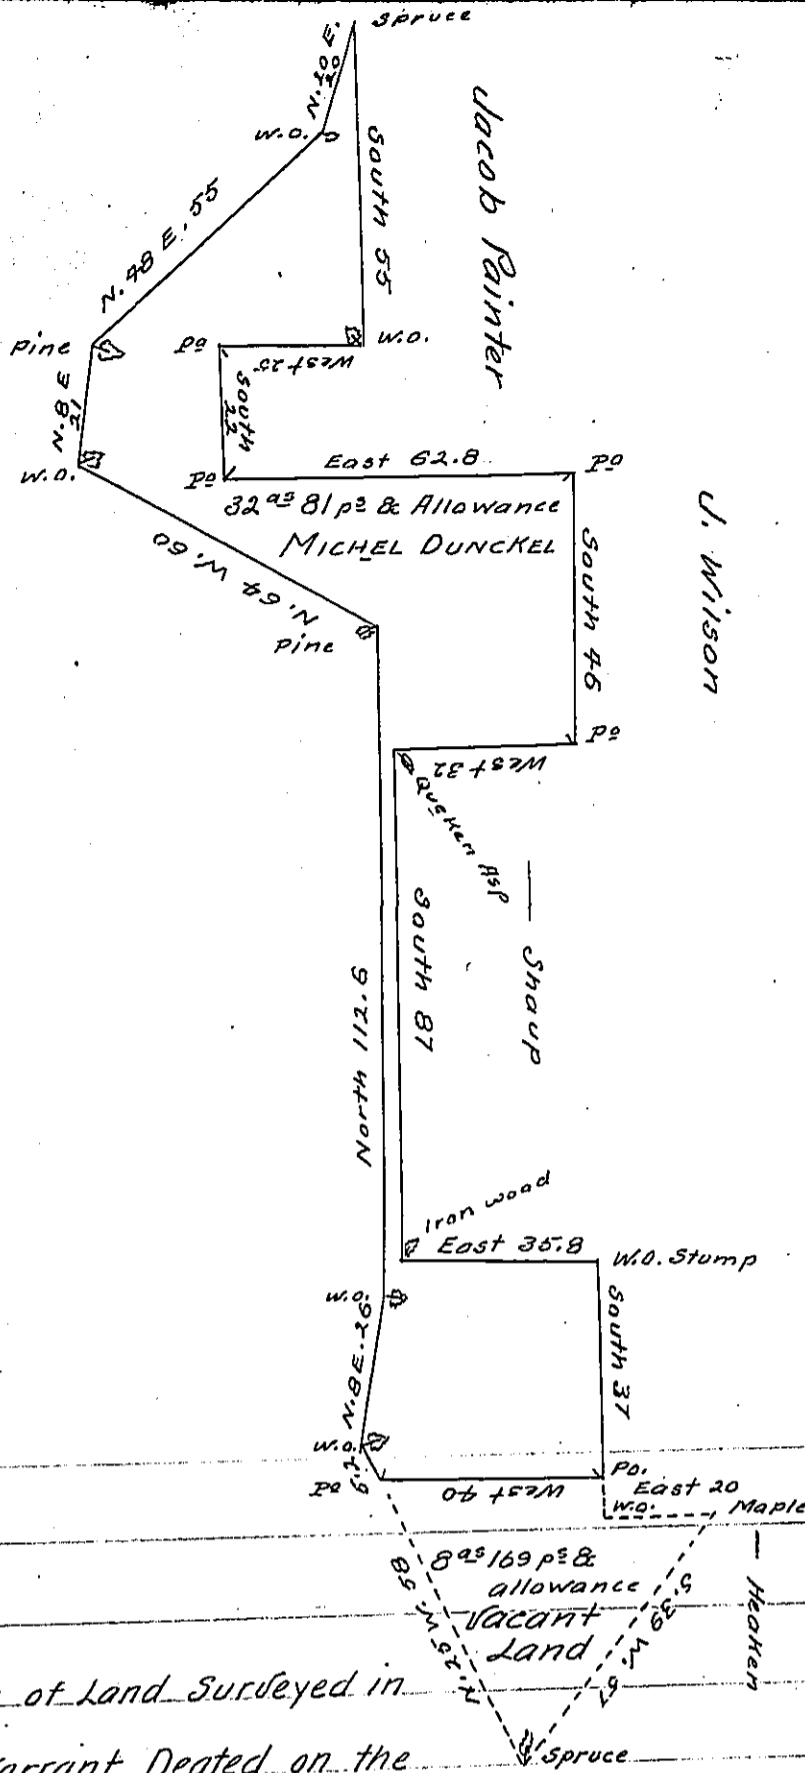

*Draught of a pice of Land Surveyed in
 persuance of a Warrant Deated on the
 Sixteenth Day of April A.D. 1841 lying and situate In Perry Township Clarion
 County Part South East of Clarion River and East of Alleghena river Containing th
 irty two acres and Eighty one perches with the allowance at Six per Cents, the
 South east as fare as the Doted Lines are is not included but it being vacant
 the said 32 as. 81 pr. being improved After the Date of the Warrant and bef
 ore the surley was made and is Surveyed Inpersuance of Said Warrant
 to Michel Dunckel on the 30th Day of June A.D. 1841 By
 No Signature John H. Grace D.S.*

*IN TESTIMONY that the above is a copy of the original remaining on file in
 the Department of Internal Affairs of Pennsylvania, made
 conformably to an Act of Assembly approved the 16th day of
 February, 1833, I have hereunto set my Hand and caused
 the Seal of said Department to be affixed at Harrisburg,
 this twenty-seventh day of June 1904.*

Isaac B. Pearson
 Secretary of Internal Affairs.