


DOUGLASS

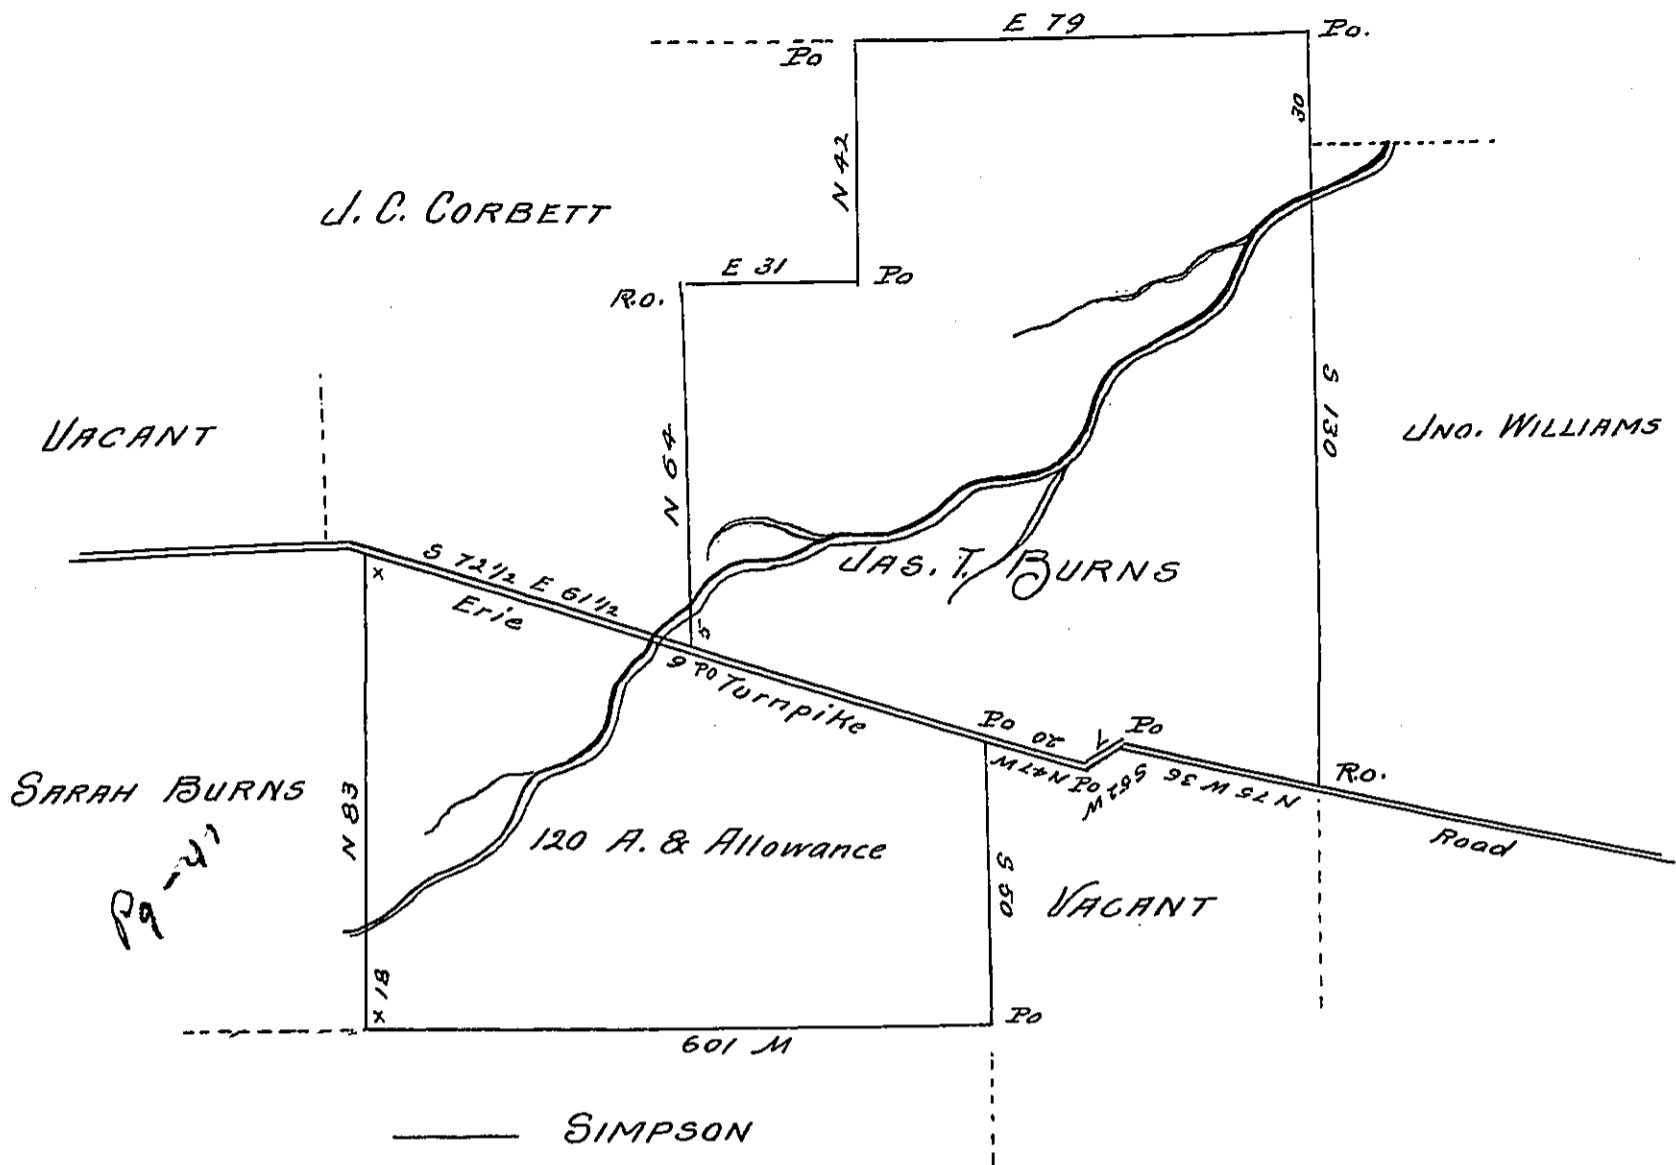

Surveyed Oct. 9, 1846 to Jas. T. Burns the above described tract of land situate in the Tp. of Clarion Clarion Co. Pa. improved since 1829 containing one hund. and twenty Acres and allowance of six pr. Ct. In pursuance of a warrant dated July 13, 1844, granted to the aforesaid Jas. T. Burns

J. K. Maxwell D.S.

To Hon. Uno. Laporte

S. G.

IN TESTIMONY that the above is a copy of the original remaining on file in the Department of Internal Affairs of Pennsylvania, made conformably to an Act of Assembly approved the 16th day of February, 1833, I have hereunto set my Hand and caused the Seal of said Department to be affixed at Harrisburg, this twenty-first day of March 1904

Isaac R. Brown
Secretary of Internal Affairs.