


H-47-597

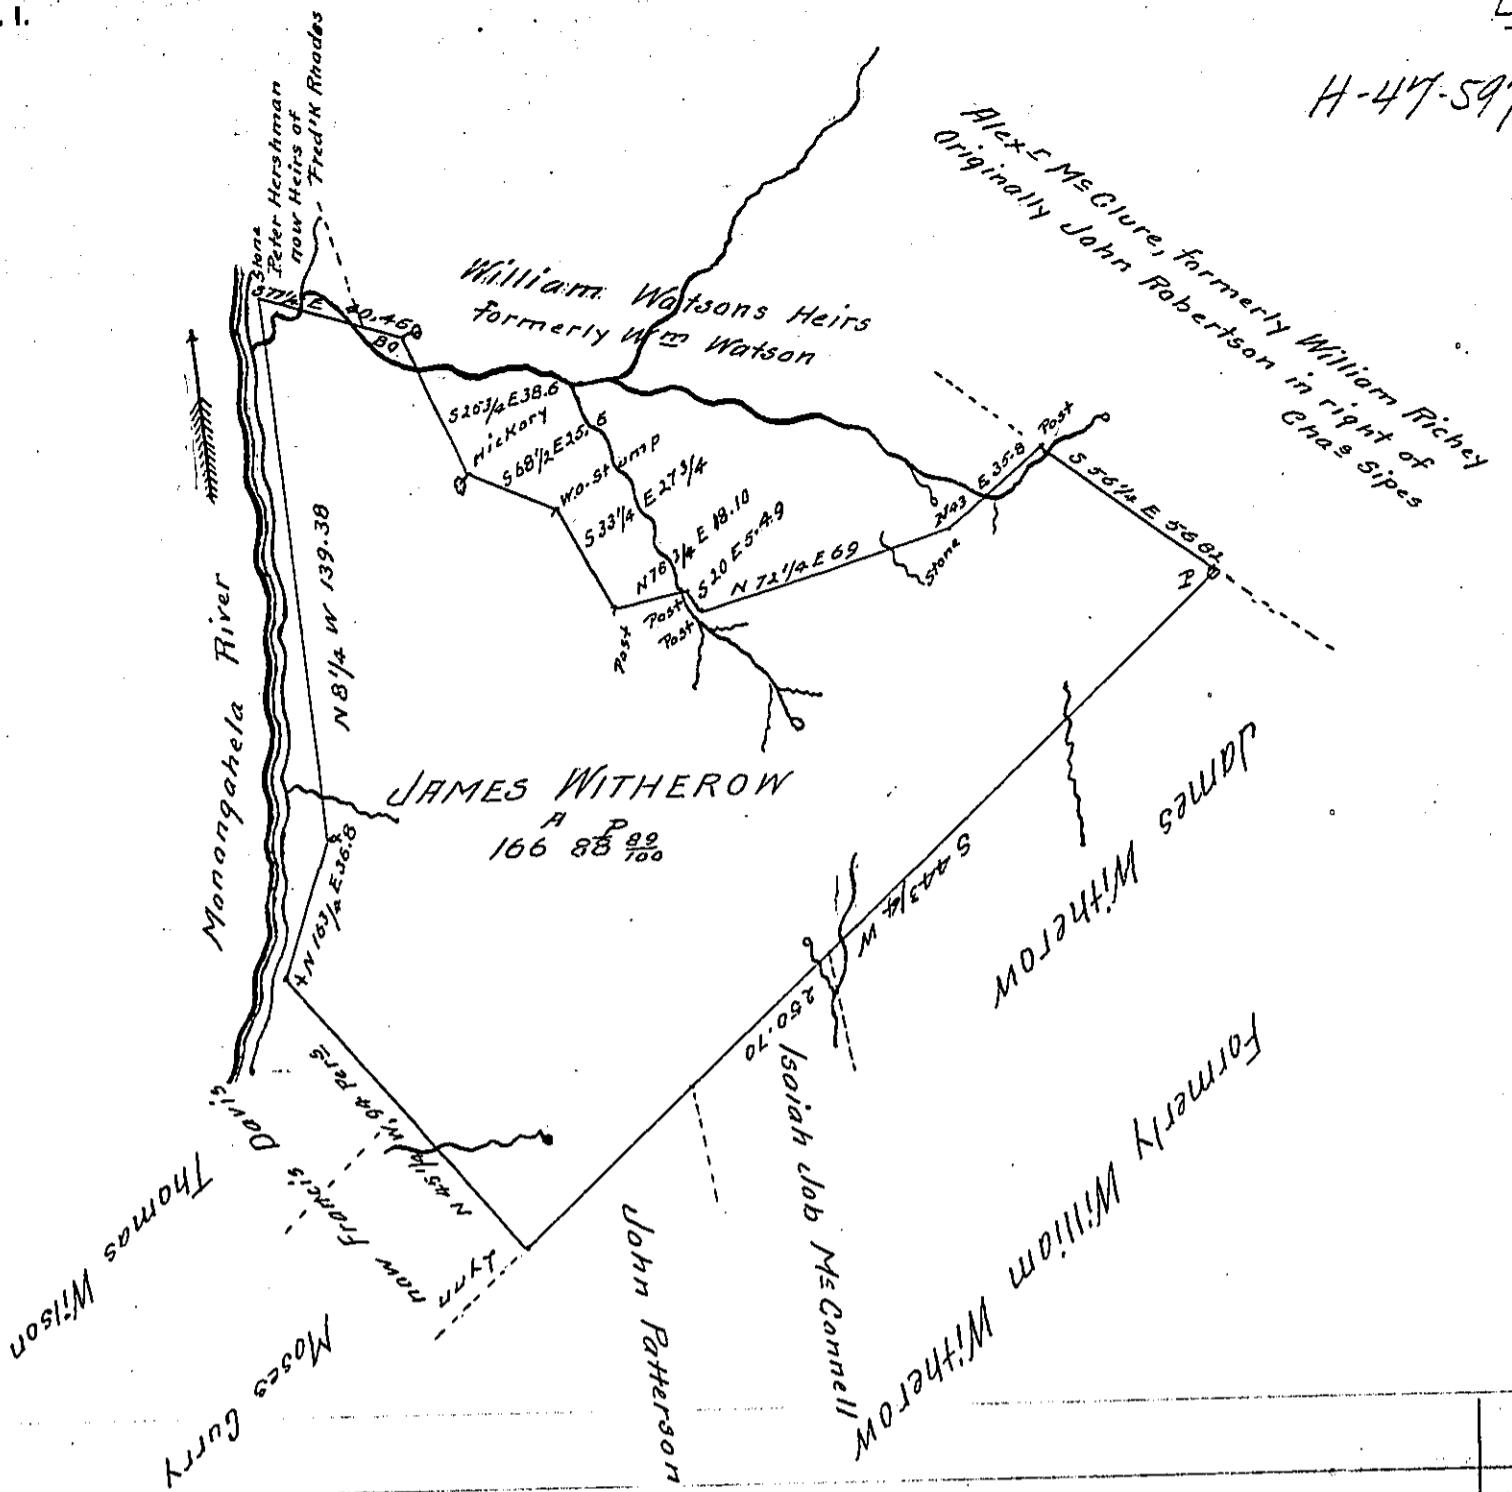

Draught of a tract of land surveyed on the 20<sup>th</sup> April 1850; on a warrant granted to Arthur Burns, the 10<sup>th</sup> day of April, 1786, Containing One hundred and sixty six acres, Eighty Eight perches and eighty nine hundredths of a perch with an allowance of six per Cent for Roads, &c, situate in Elizabeth Township, Allegheny County, Penna on the Monongahela river

E. H. Hastings, D.S.

John Laporte Esq  
 Surveyor General  
 Harrisburg  
 Penna

IN TESTIMONY that the above is a copy of the original remaining on file in the Department of Internal Affairs of Pennsylvania, made conformably to an Act of Assembly approved the 16th day of February, 1833, I have hereunto set my Hand and caused the Seal of said Department to be affixed at Harrisburg, this twenty-eighth day of March 1904

*Joseph R. Brown*  
 Secretary of Internal Affairs.