


See Pg 15

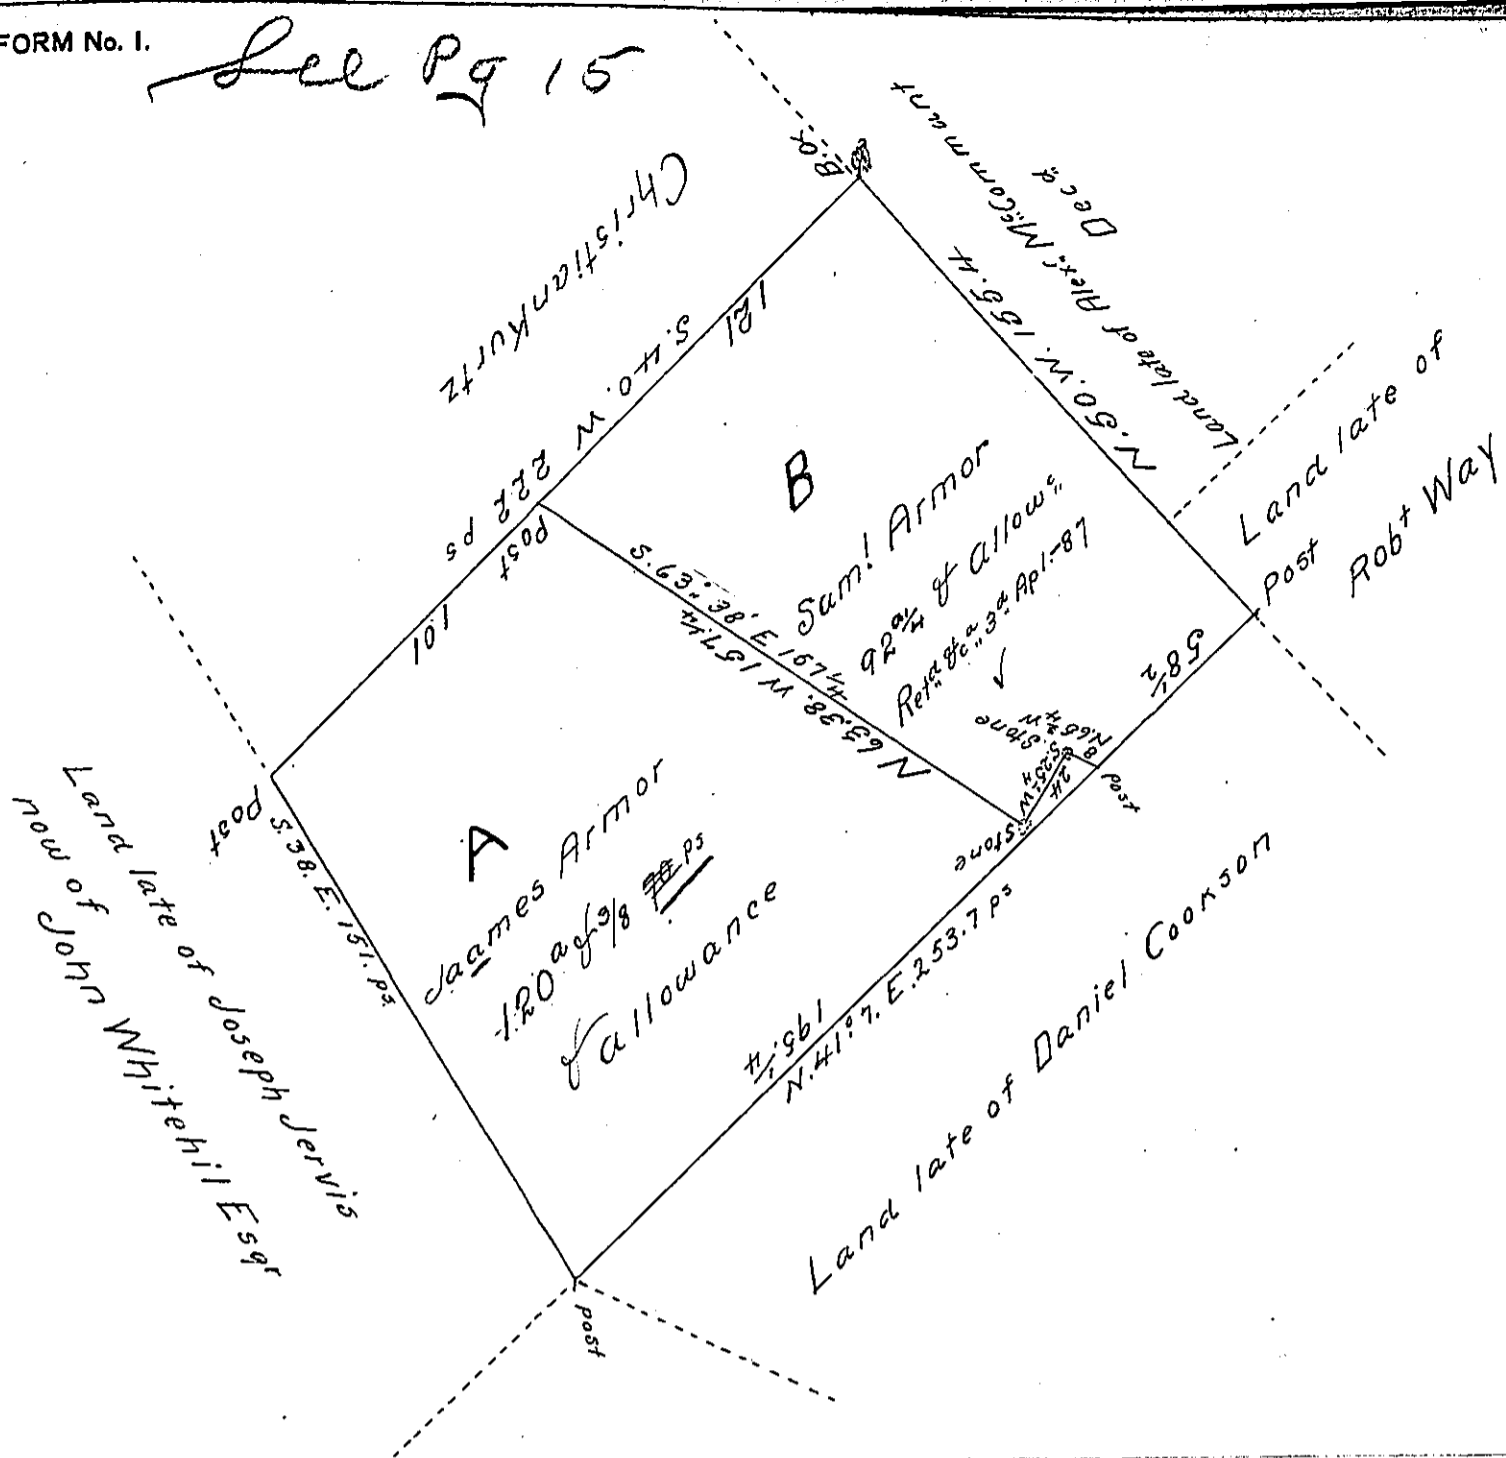

A Draught of Two Pieces or Tracts of Land Situated in Salisbury Township Lancaster County Containing in the Whole 212^a & 110 ps and the Usual allowance of Six p Cent for Roads &c. the Piece A Containing 120^a & 70 ps and allowance and the Piece B Containing 92^a & 1/4 and allowance Resurveyed and Devided as above described, for the said James Armor and Samuel Armor agreeable to the last Will and Testament of their Father Robert Armor the 20th Day of March A.D 1787. it being the same Piece or Tract of Land formerly Surveyed unto a certain Daniel Cookson. By Virtue of a Warrant dated the 5th Day of January A.D 1733 & C.

92 3/4
120 3/8
212 5/8

pr Henry Ream D.S.

IN TESTIMONY that the above is a copy of the original remaining on file in the Department of Internal Affairs of Pennsylvania, made conformably to an Act of Assembly approved the 16th day of February, 1833, I have hereunto set my Hand and caused the Seal of said Department to be affixed at Harrisburg, this tenth day of May 1904

James B. Pearson
Secretary of Internal Affairs.