


B-17-233

B-19-165

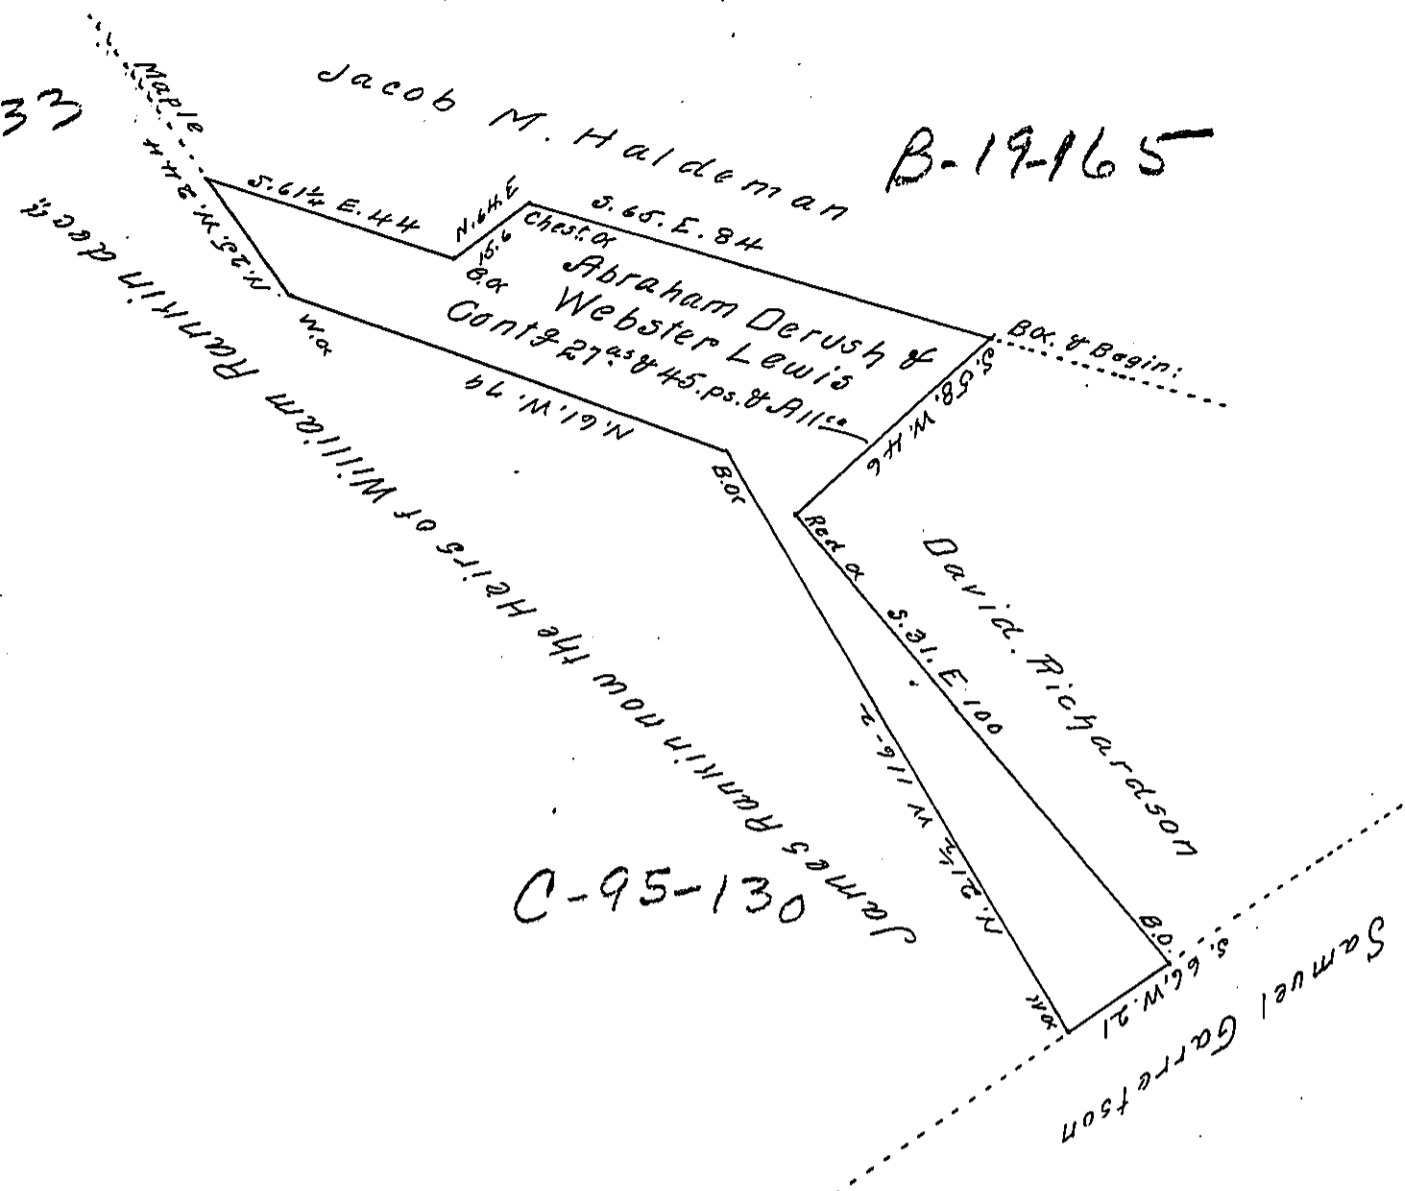

C-95-130

Situate in Newbury Township in the County of York Containing
 as above set forth 27^{ac} & 45 perches And Allowance of six per cent &c
 Surveyed the 17th day of March A.D. 1812 for Jacob M. Haldeman & George
 Robinson In Pursuance of a Warrant for 300^{ac} Granted to Abraham
 Derush & Webster Lewis bearing date the 23rd day of March A.D. 1802.
 N.B. The improvements on the above described Tract of Land at the
 time of the Surveying of the same were Two dwelling Houses a
 Cooper Shop Stables &c rendering it an actual personal resident
 Settlement with a manifest intention of making it a place of abode
 and means of Supporting a family

To Andrew Porter Esq. } per Jacob Spangler
 Surveyor General }
 Harrisburg Pa }

IN TESTIMONY that the above is a copy of the original remaining on file in
 the Department of Internal Affairs of Pennsylvania, made
 conformably to an Act of Assembly approved the 16th day of
 February, 1833, I have hereunto set my Hand and caused
 the Seal of said Department to be affixed at Harrisburg,
 this ninth day of July 1904

Joseph P. ...
 Secretary of Internal Affairs.