


Robt Blackwell

A. 46 - 279

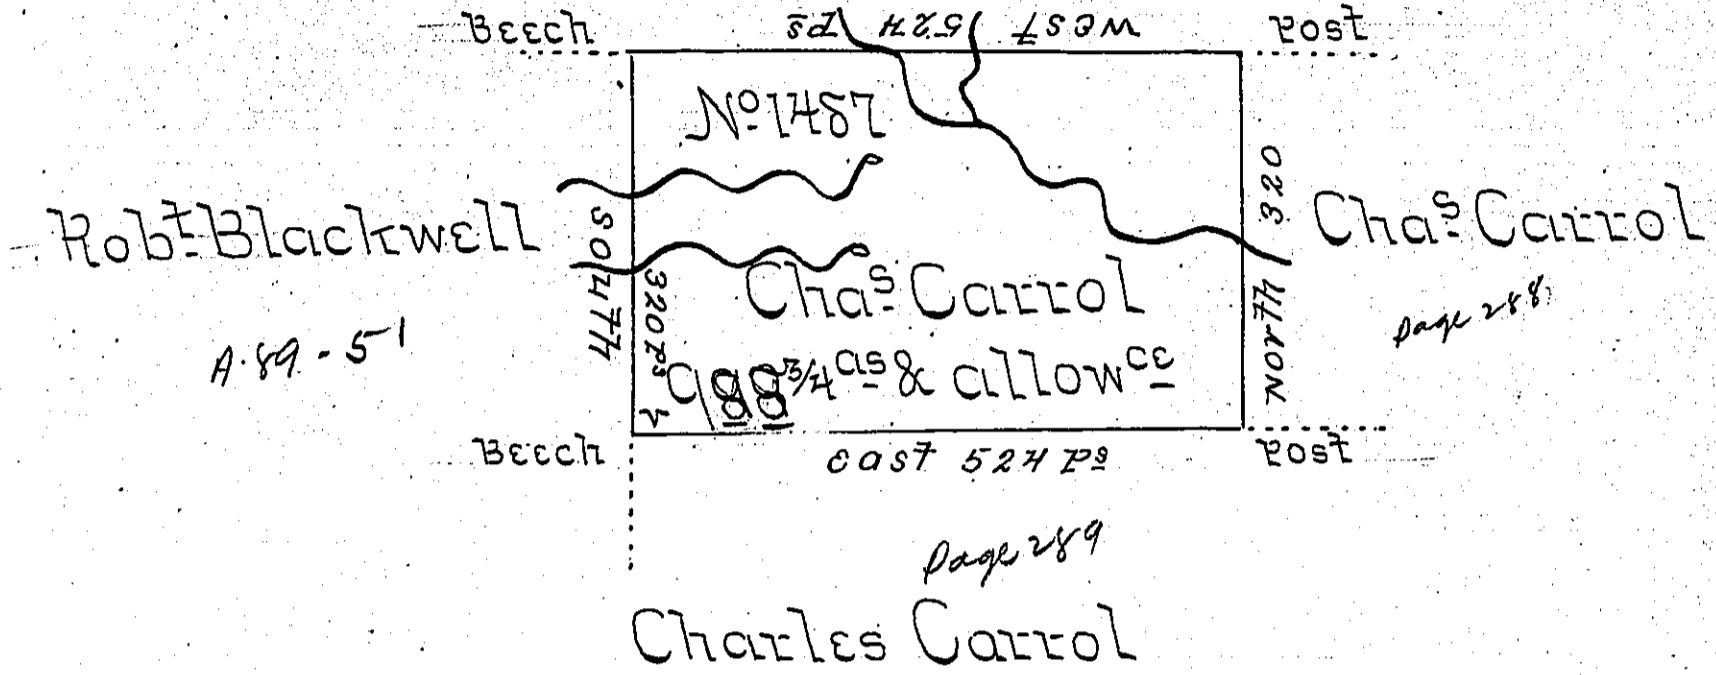

Surveyed the above described tract of land on
 the 21st day of November 1792 for Charles
 Carol in Pursuance of his Warrant dated
 the 18th day of July 1792 adjoining his other
 land and land of Robert Blackwell contain-
 ing Nine hundred and ~~eighty eight~~ ^{Eighty eight & 3/4} acres and allow-
 ance of six Percent.

John Adlum Dep^t Survey

To Daniel Brodhead Esquire }
 Surveyor General ~ }

IN TESTIMONY that the above is a copy of the original remaining on file in
 the Department of Internal Affairs of Pennsylvania, made
 conformably to an Act of Assembly approved the 16th day of
 February, 1833, I have hereunto set my Hand and caused
 the Seal of said Department to be affixed at Harrisburg,
 this eighteenth day of July 1904.

George R. Brown
 Secretary of Internal Affairs.