


SV Page 221
& 222
H15-22
& 1745
SV A 36-8
2-44

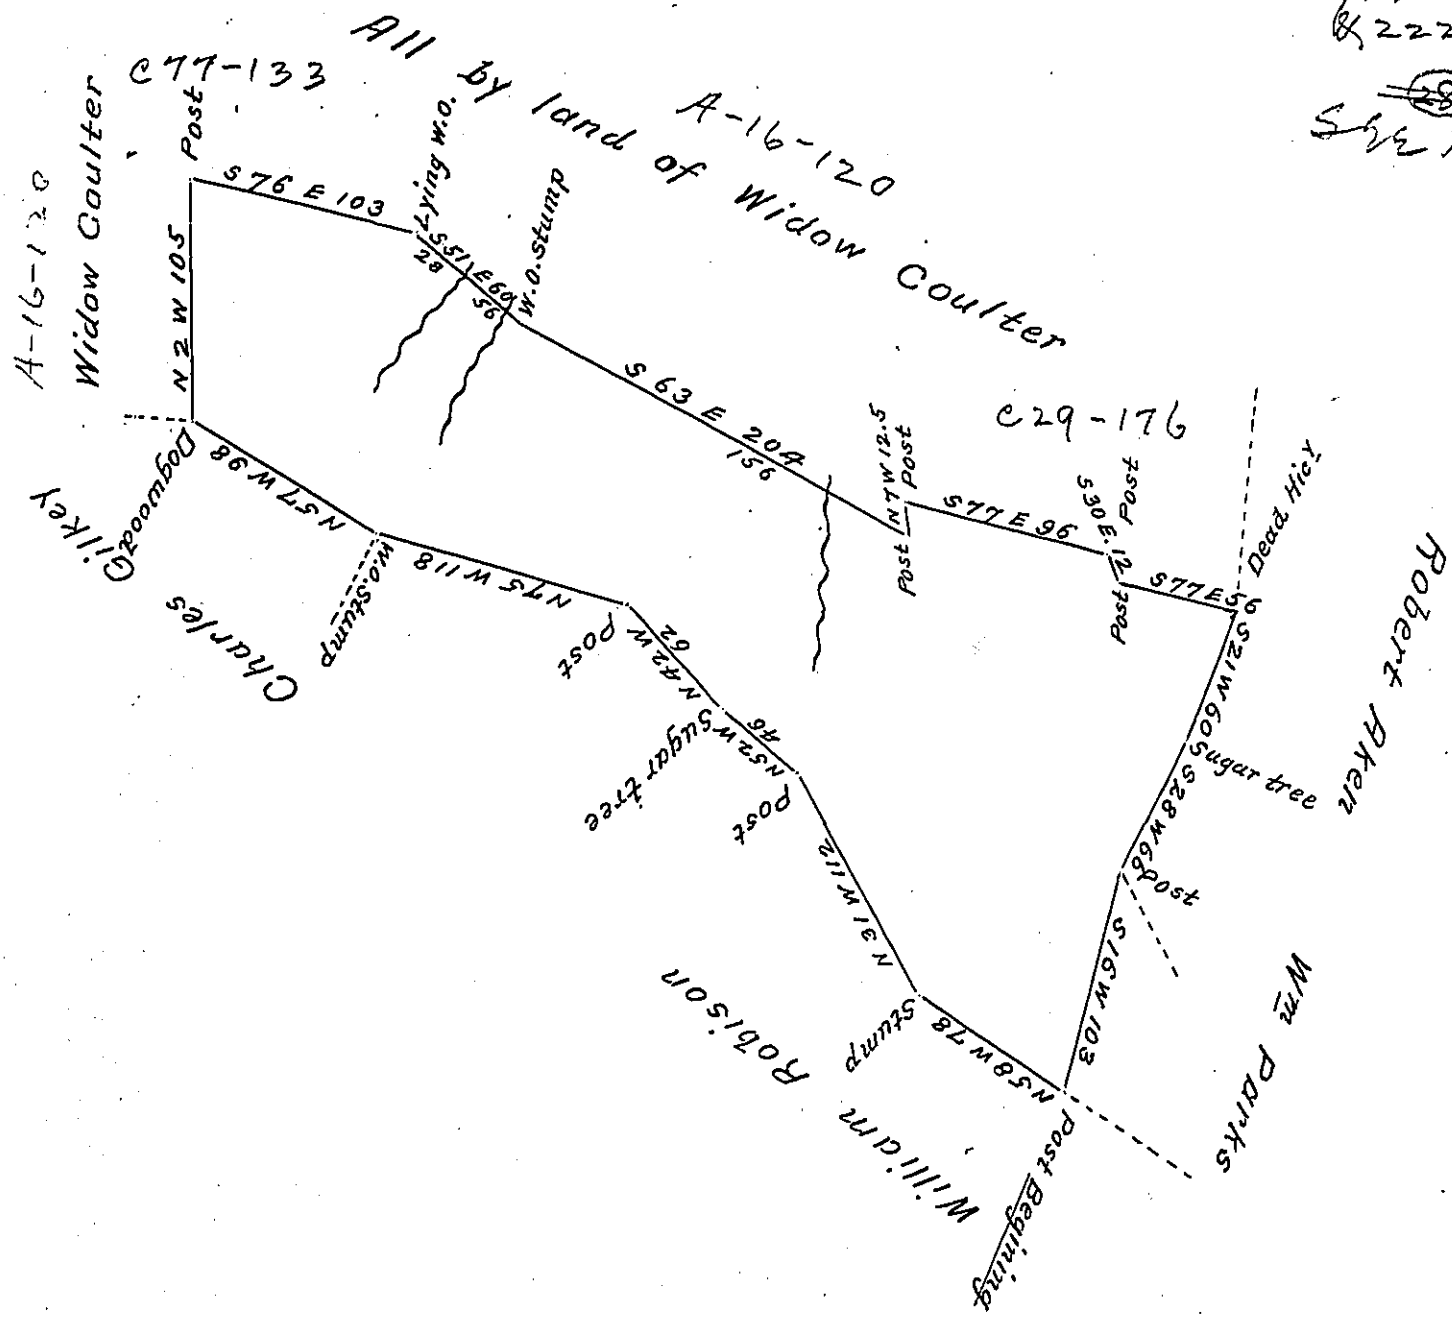

A Draught of a Survey Containing Three hundred & Ninety Acres & One hundred & fifty perches & Allowance for Roads &c Executed June the 6th. 1816 In pursuance of an Order of Resurvey granted to the heirs of John Christy Decd dated December 12th. 1815 # Situate partly in Allegheny & Westmoreland Counties on the Waters of Long Run -

To Richard T. Leech Esquire }
Surveyor General of penn^a } David Coon D.S.
James Murry D.S. of W. G.

a Warrant dated 16th Nov. 1787.

IN TESTIMONY that the above is a copy of the original remaining on file in the Department of Internal Affairs of Pennsylvania, made conformably to an Act of Assembly approved the 16th day of February, 1833, I have hereunto set my Hand and caused the Seal of said Department to be affixed at Harrisburg, this eighteenth day of June 1904



Isaac R. Brown
Secretary of Internal Affairs.