


William Power

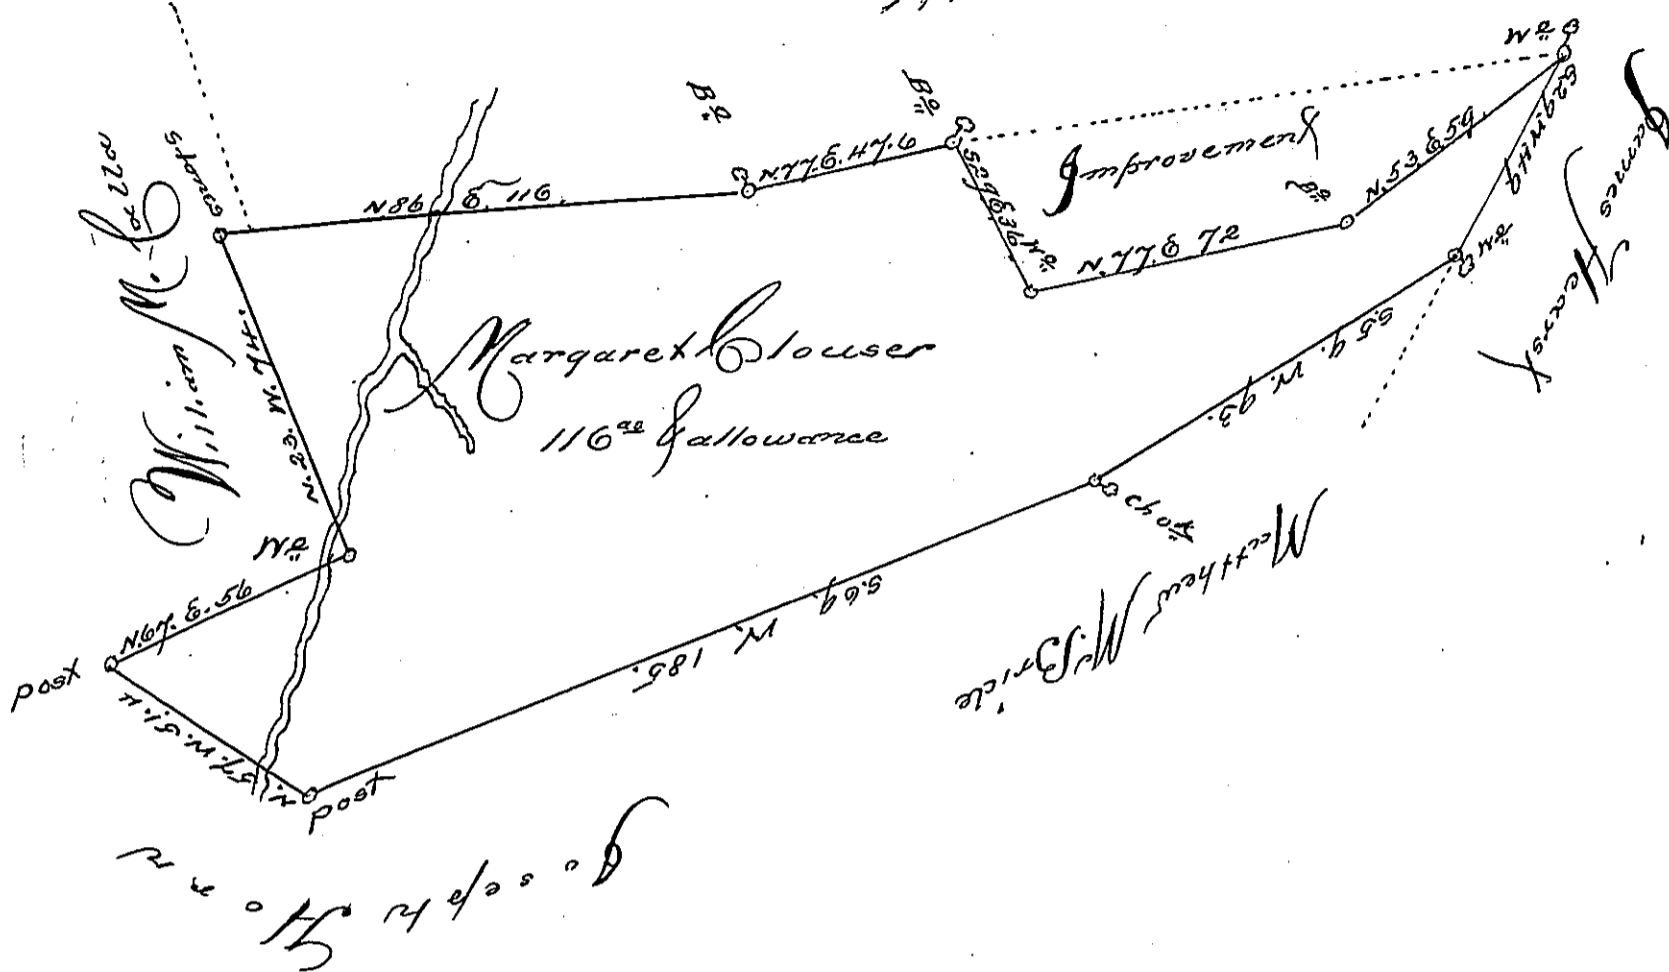

Situated in Juniata Township Cumberland County, Containing one hundred
 & sixteen acres & allowance of six per cent for roads &c. Surveyed 11th May
 1795, on a Warrant granted Margaret Clouser (in trust for the heirs
 of John Clouser) dated 2nd July 1794 for 125^{ac}

For Dani Lyons D. J.
 John M. Clouse

In Testimony that the above is a true copy of a draught remaining on file
 in the Deputy Surveyors Office of Perry County, I have here
 unto set my hand this 31st day of May A.D. 1828.

Wm Wilson D. J.

Gabriel Heister Esq.
 Surveyor General of Pa.

IN TESTIMONY that the above is a copy of the original remaining on file in
 the Department of Internal Affairs of Pennsylvania, made
 conformably to an Act of Assembly approved the 16th day of
 February, 1833, I have hereunto set my Hand and caused
 the Seal of said Department to be affixed at Harrisburg,
 this Seventh day of June, 1901

Grace B. Brown
 Secretary of Internal Affairs.