


John Finley alias Fintz

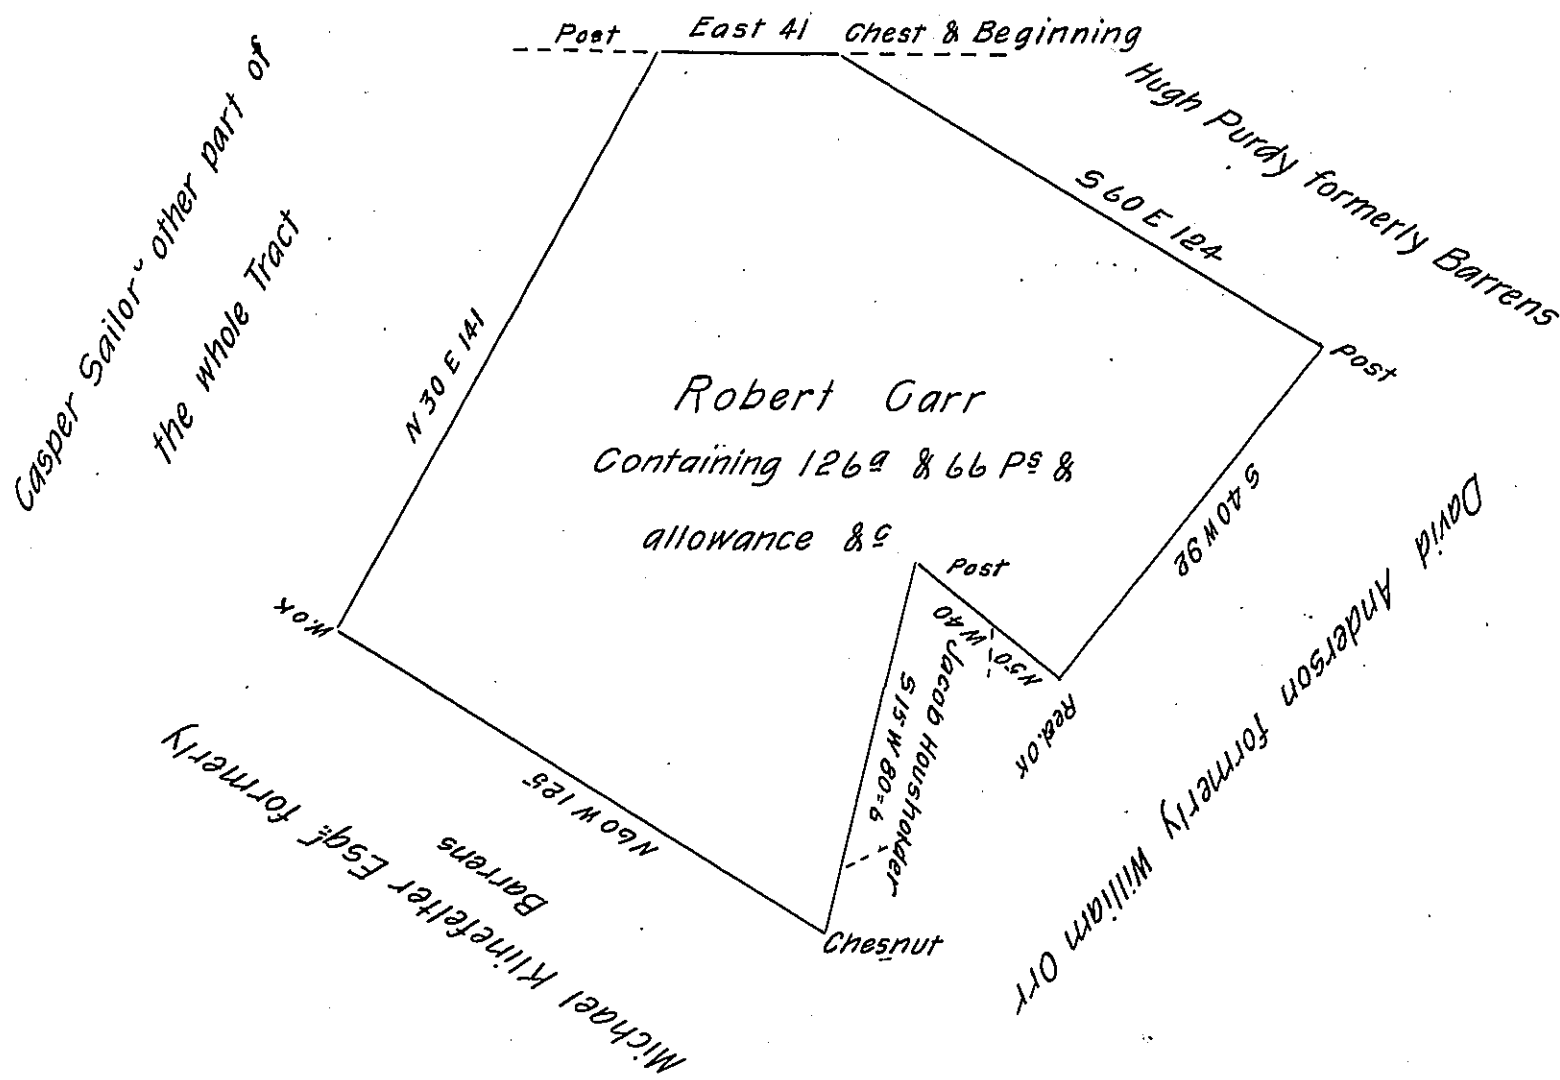

*Situate ~~in~~ formerly in Shrewsbury Township, <sup>now in Hopewell Township</sup> in the County of York Containing as above set forth 126 2/3 & 66 P 5 and allowance 8 1/2. Being part of a larger Tract of Land Originally surveyed by George Stevenson late D.S. on the 27<sup>th</sup> day of September A.D. 1754 for Robert Carr In Pursuance of a Warrant for 50<sup>0</sup> Granted to the said Robert Carr bearing date the 6<sup>th</sup> day of August A.D. 1753. Resurveyed and divided off from the said larger Tract of Land by John Forsyth late D.S. And now at the request of the present Owner Jacob Householder I am desired to make return of the draught as Calculated examined & 1/2 the 8<sup>th</sup> day of July A.D. 1809*

Per

To Andrew Porter Esq

Jacob Spangler D.S

Surveyor General

Lancaster Pa

IN TESTIMONY that the above is a copy of the original remaining on file in the Department of Internal Affairs of Pennsylvania, made conformably to an Act of Assembly approved the 16th day of February, 1833, I have hereunto set my Hand and caused the Seal of said Department to be affixed at Harrisburg, this fifth day of May 1904.

*George P. Brown*  
 Secretary of Internal Affairs.