


C-223 - 183

Charles Green

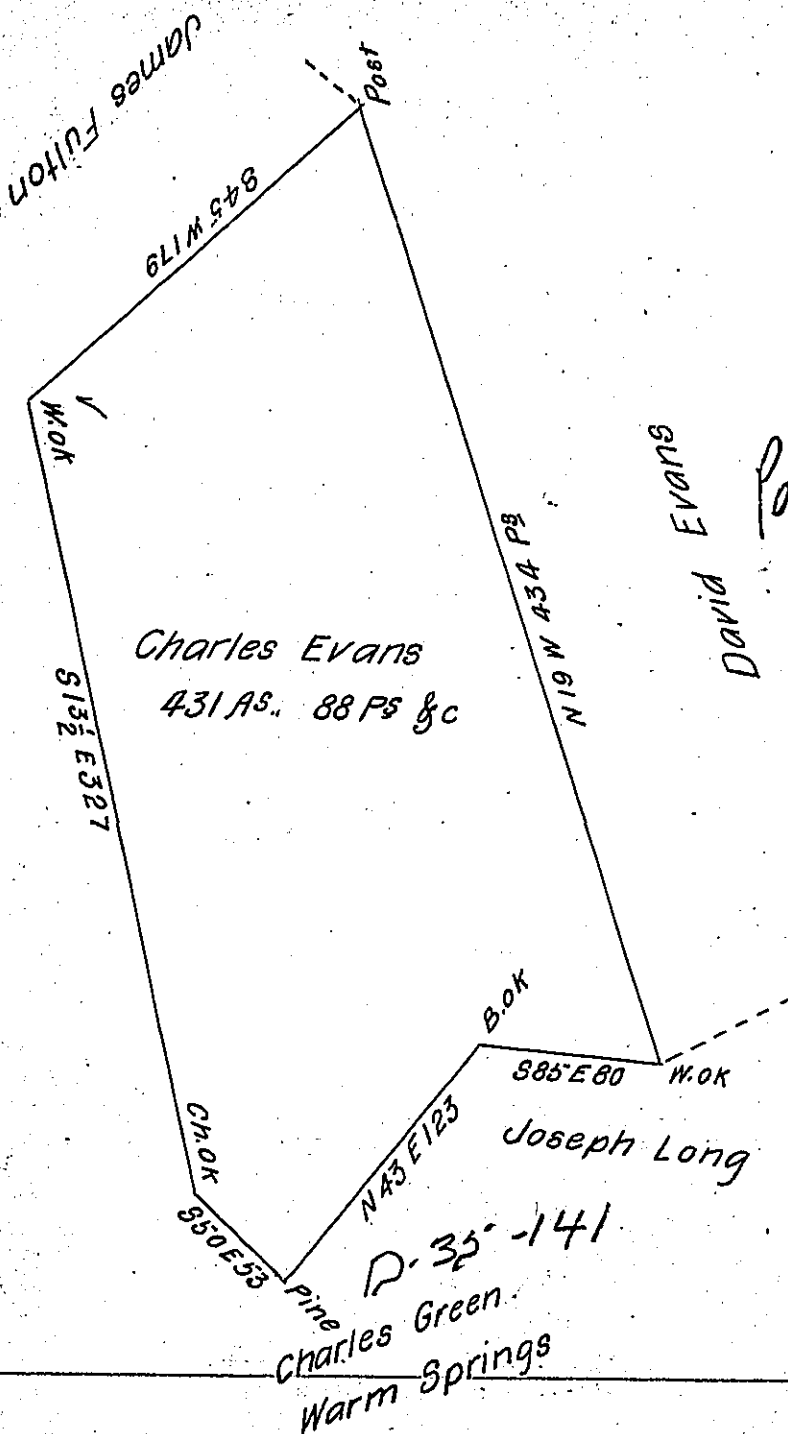

DAVID EVANS Page 230

A Draft of a tract of land called "_____ Situate on the Warrior-Ridge in
 Huntingdon County containing four hundred and thirty one Acres eighty
 eight perches & the Allowance of Six P. Cent for Roads &c. Surveyed
 the 10th of September 1794 for Charles Evans in pursuance of a Warrant
 dated the 5th day of August 1794.

John Canan D. S.

Daniel Brodhead Esq.
 Surveyor General

IN TESTIMONY that the above is a copy of the original remaining on file in
 the Department of Internal Affairs of Pennsylvania, made
 conformably to an Act of Assembly approved the 16th day of
 February, 1833, I have hereunto set my Hand and caused
 the Seal of said Department to be affixed at Harrisburg,
 this twenty first day of July 1904.

Joseph B. Brown
 Secretary of Internal Affairs.