


C-4-19

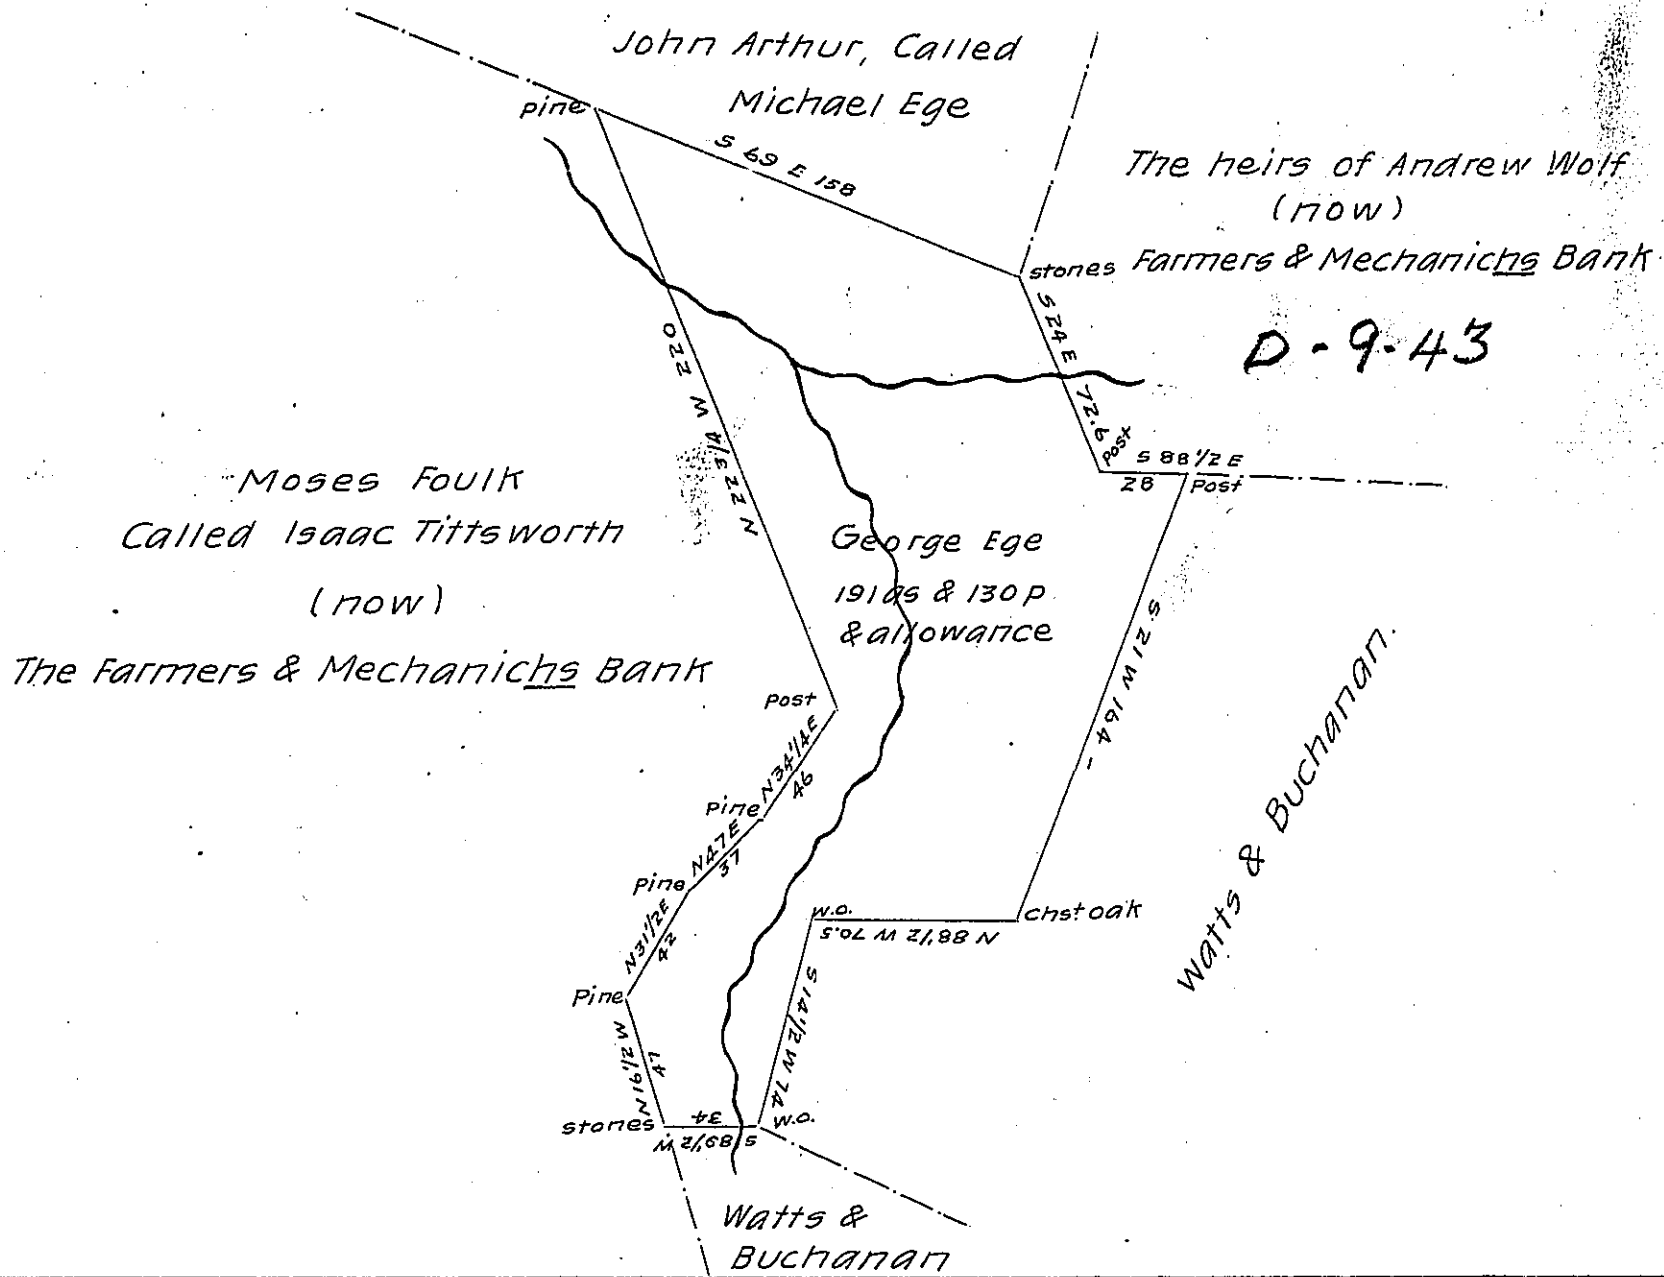

A Draught of a tract of land situate in South Middleton township  
 Cumberland County containing one hundred & Ninety one acres &  
 one hundred & thirty perches & allowance of six per cent &c, Sur-  
 11th & 12th Decr 1844.  
 Veyed on a Warrant granted to George Ege for 400 acres including  
 an improvement dated July 30th 1814.

N.B. According to the best information I have been able to get  
 respecting the time of the improvement on this said tract of land,  
 it must have been made fifty years ago.

Patrick Davidson D.S.

To Jacob Gallade Esqr

S. G.

IN TESTIMONY that the above is a copy of the original remaining on file in  
 the Department of Internal Affairs of Pennsylvania, made  
 conformably to an Act of Assembly approved the 16th day of  
 February, 1833, I have hereunto set my Hand and caused  
 the Seal of said Department to be affixed at Harrisburg,  
 this thirteenth day of September 1904

*James B. Brown*  
 Secretary of Internal Affairs.