


James Watterson

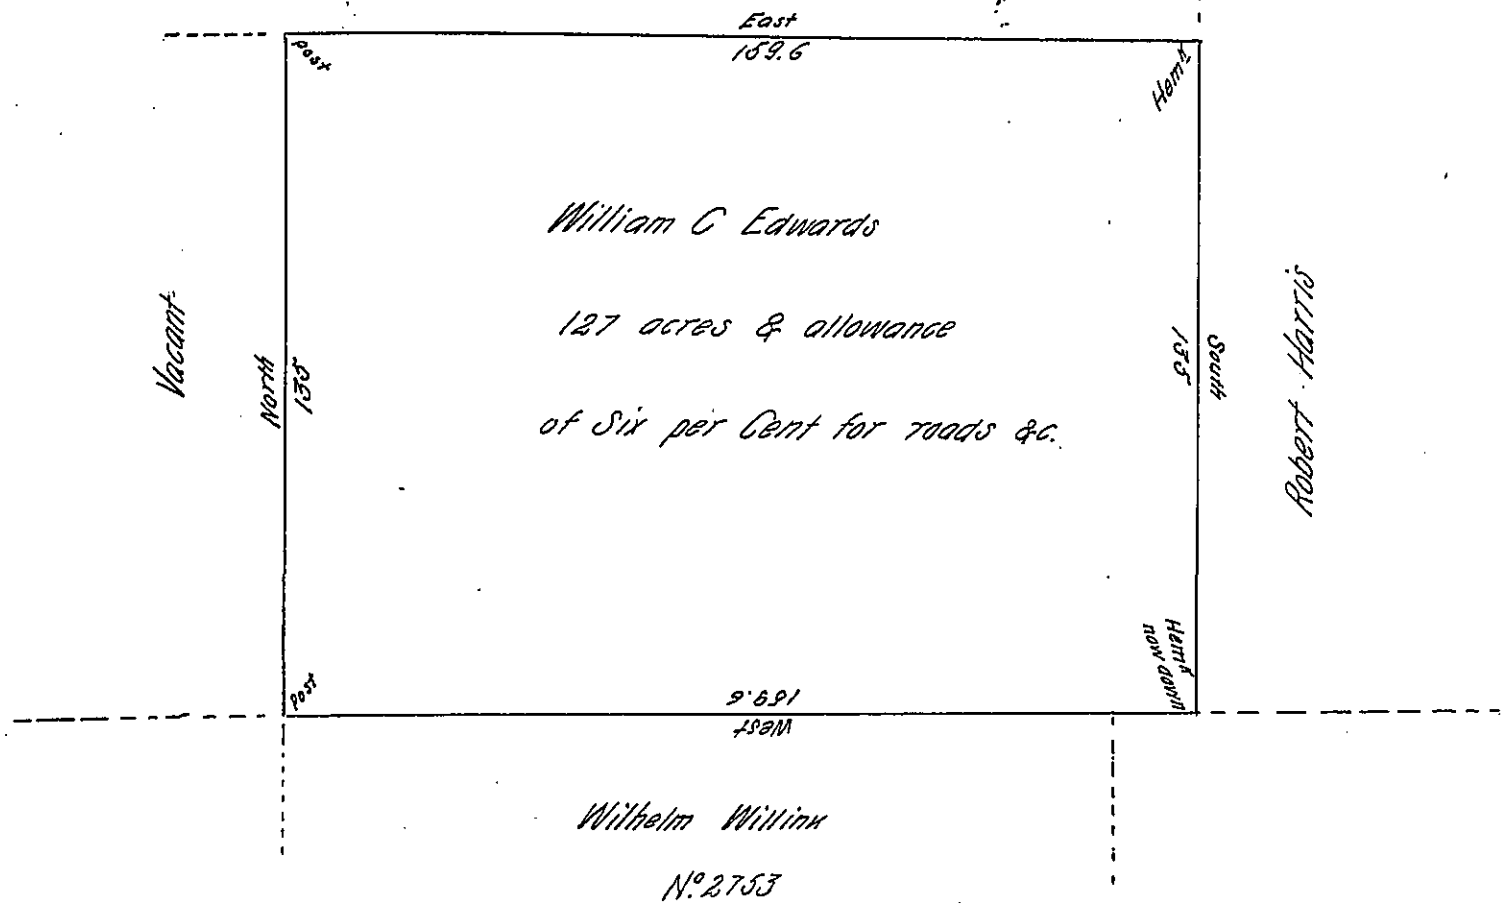

Surveyed the above tract of land containing one hundred and twenty seven acres and allowance of Six per Cent for roads &c. in district No. 5 Bounded as above described. situated on the South side of the Clarion River, in Spring Creek Township, Elk County Penn^a. Executed the 7th day of February A D 1865 adjoining lands as above described in pursuance of a Warrant granted to William C Edwards by the Commonwealth of Pennsylvania dated Harrisburg January 5th A.D. 1865 Calling for one hundred and twenty acres and allowance unimproved

To James P. Barr Esq
Surveyor General

Yours Truly
George Walmsley
Surveyor for Elk County

IN TESTIMONY that the above is a copy of the original remaining on file in the Department of Internal Affairs of Pennsylvania, made conformably to an Act of Assembly approved the 16th day of February, 1833, I have hereunto set my Hand and caused the Seal of said Department to be affixed at Harrisburg, this thirty first day of August 1907

James P. Barr
Secretary of Internal Affairs.