


Lehman -  
PIKE -  
V

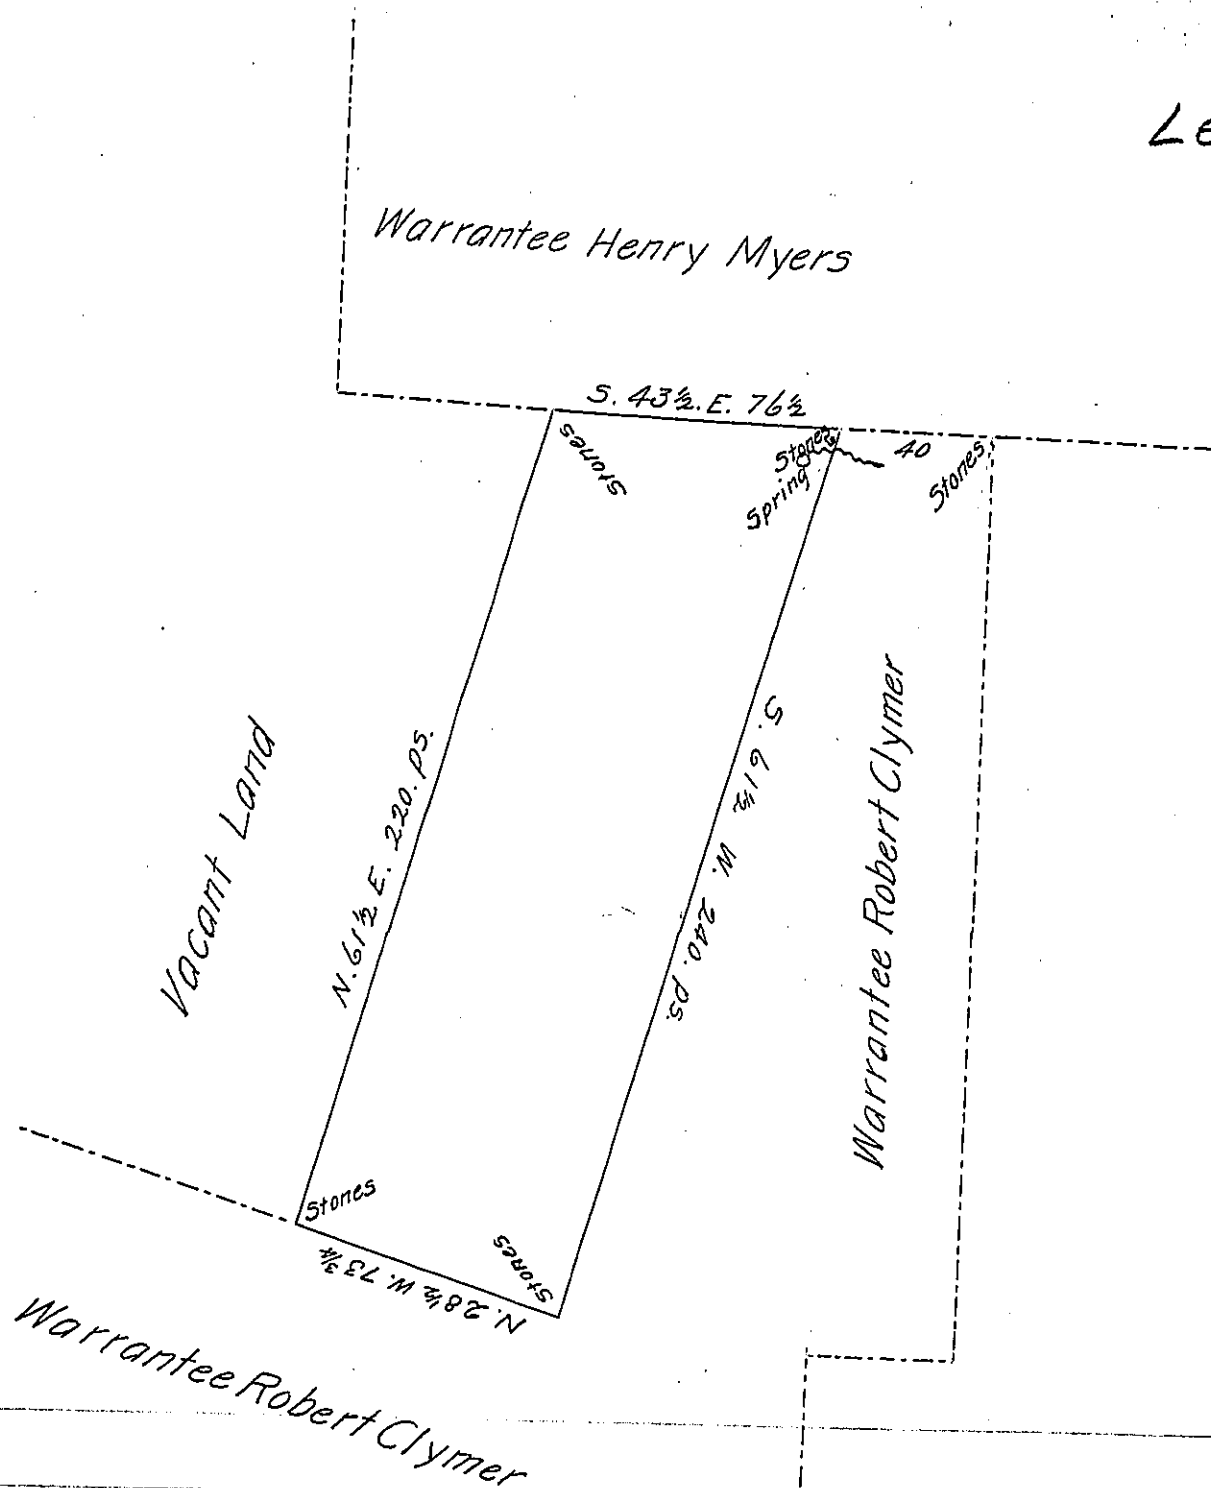

A Draft of a tract of land situated in the Township of Lehman and County of Pike, containing One hundred acres, — perches and allowance of six per cent. for roads, etc. Surveyed the 12<sup>th</sup> day of May, 1904, in pursuance of a warrant granted to George M. Arnst, dated the 25<sup>th</sup> day of January, 1904.

Frank Schorr

County Surveyor.

To Hon. Isaac B. Brown,  
Secretary of Internal Affairs. }

IN TESTIMONY that the above is a copy of the original remaining on file in the Department of Internal Affairs of Pennsylvania, made conformably to an Act of Assembly approved the 16th day of February, 1833, I have hereunto set my Hand and caused the Seal of said Department to be affixed at Harrisburg, this twenty fourth day of May 1904.

*Isaac B. Brown*  
Secretary of Internal Affairs.