


Ohio Twp. 93  
BEAVER.

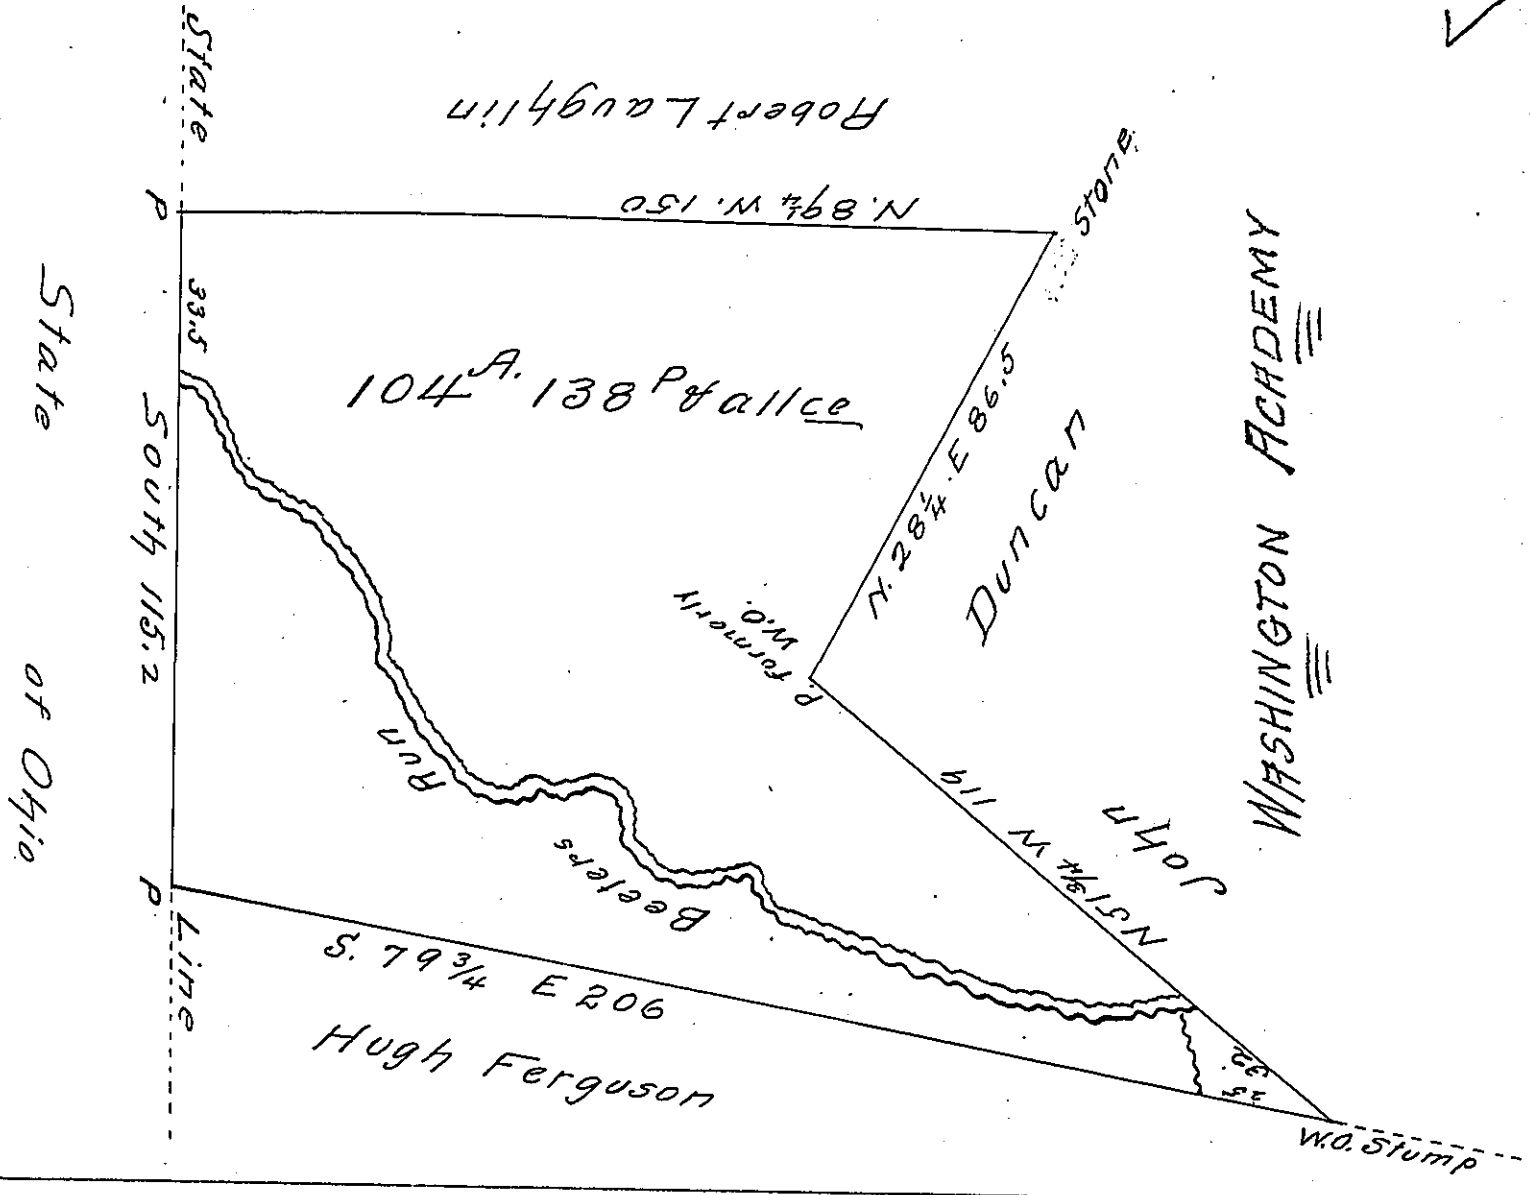

The above draft represents the survey of a certain parcel of land situate in Ohio Township Beaver Co. Pa. which was made in pursuance of a Warrant granted to John Duncan for 100 acres of land (improved) dated 9th September A.D. 1865, and contains 104 acres 138 perches and allowance of six per cent.

Sept. 19th A.D. 1865  
 Hon James P Barr  
 Surveyor General  
 Azariah Wynn C.S.

IN TESTIMONY that the above is a copy of the original remaining on file in the Department of Internal Affairs of Pennsylvania, made conformably to an Act of Assembly approved the 16th day of February, 1833, I have hereunto set my Hand and caused the Seal of said Department to be affixed at Harrisburg, this sixteenth day of August 1904.

*Asac B. Brown*  
 Secretary of Internal Affairs.