


A-88-109

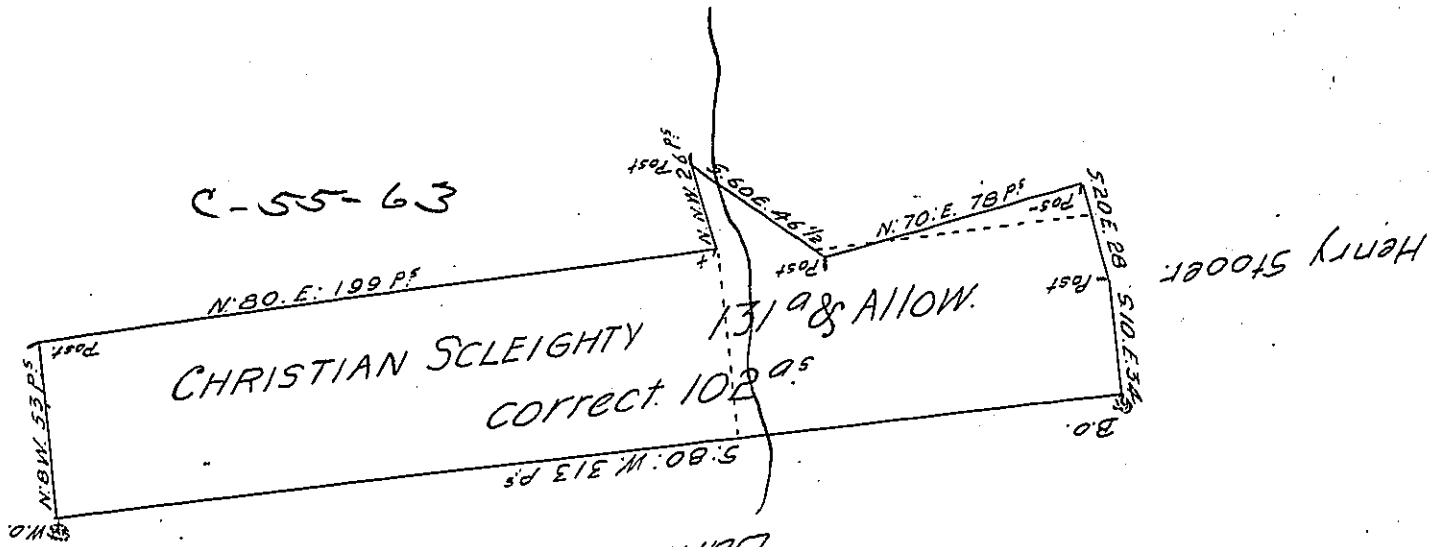

C-55-63

A-63-212

28
34
62

A Draught of Christian Scleights Land Situate in Cocolico Township Lancaster County Containing One hundred & <sup>two</sup> ~~thirty~~ ~~one~~ Acres of Land & the Allowance of six p Cent for Roads &c. By Virtue of the Honble Prop<sup>rs</sup> Warrt bearing date the nineteenth day of September 1740.

Surveyd the \_\_\_\_\_  
 To Mr. Nicholas Scull p- Tho. Cookson—  
 Survr. Genl

IN TESTIMONY that the above is a copy of the original remaining on file in the Department of Internal Affairs of Pennsylvania, made conformably to an Act of Assembly approved the 16th day of February, 1833, I have hereunto set my Hand and caused the Seal of said Department to be affixed at Harrisburg, this seventh day of September 1904.

*Geo. B. Brown*  
 Secretary of Internal Affairs.