


Scale 90.

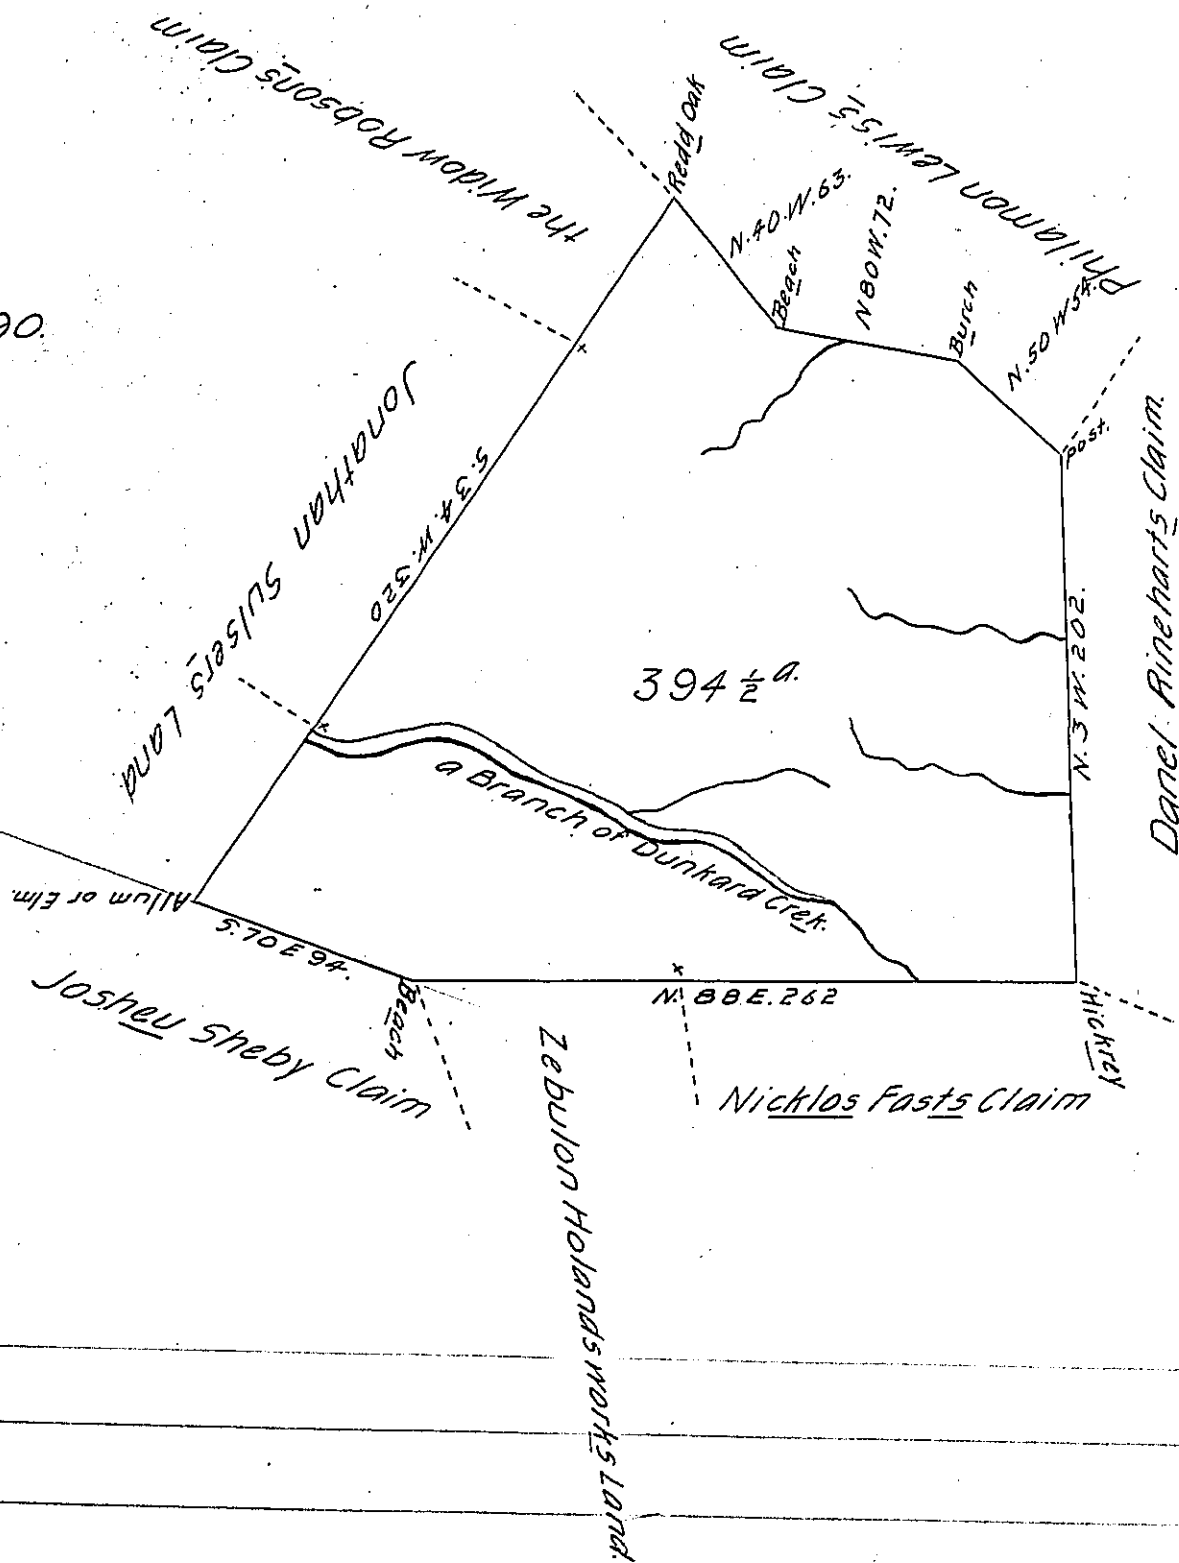

The above is a Draught of a tract of Land Survey'd 15<sup>th</sup> April 1785 in pursuence of a Warrant granted to Nicholas Fast dated 7<sup>th</sup> February 1785. Containing 394 Acres & 96 p<sup>s</sup> with six per cent Allowance for Roads &c. Situate on a branch of Dunkard Cr. in the Washington County & Called pleasure.

David Redick D.S.

John Lukens Esq. S.G.

this dont Close very correctly.

IN TESTIMONY that the above is a copy of the original remaining on file in the Department of Internal Affairs of Pennsylvania, made conformably to an Act of Assembly approved the 16th day of February, 1833, I have hereunto set my Hand and caused the Seal of said Department to be affixed at Harrisburg, this twenty-sixth day of September 1904.

*George B. Brown*  
Secretary of Internal Affairs.