


C45-258

SW D-18-26

54

H47-514

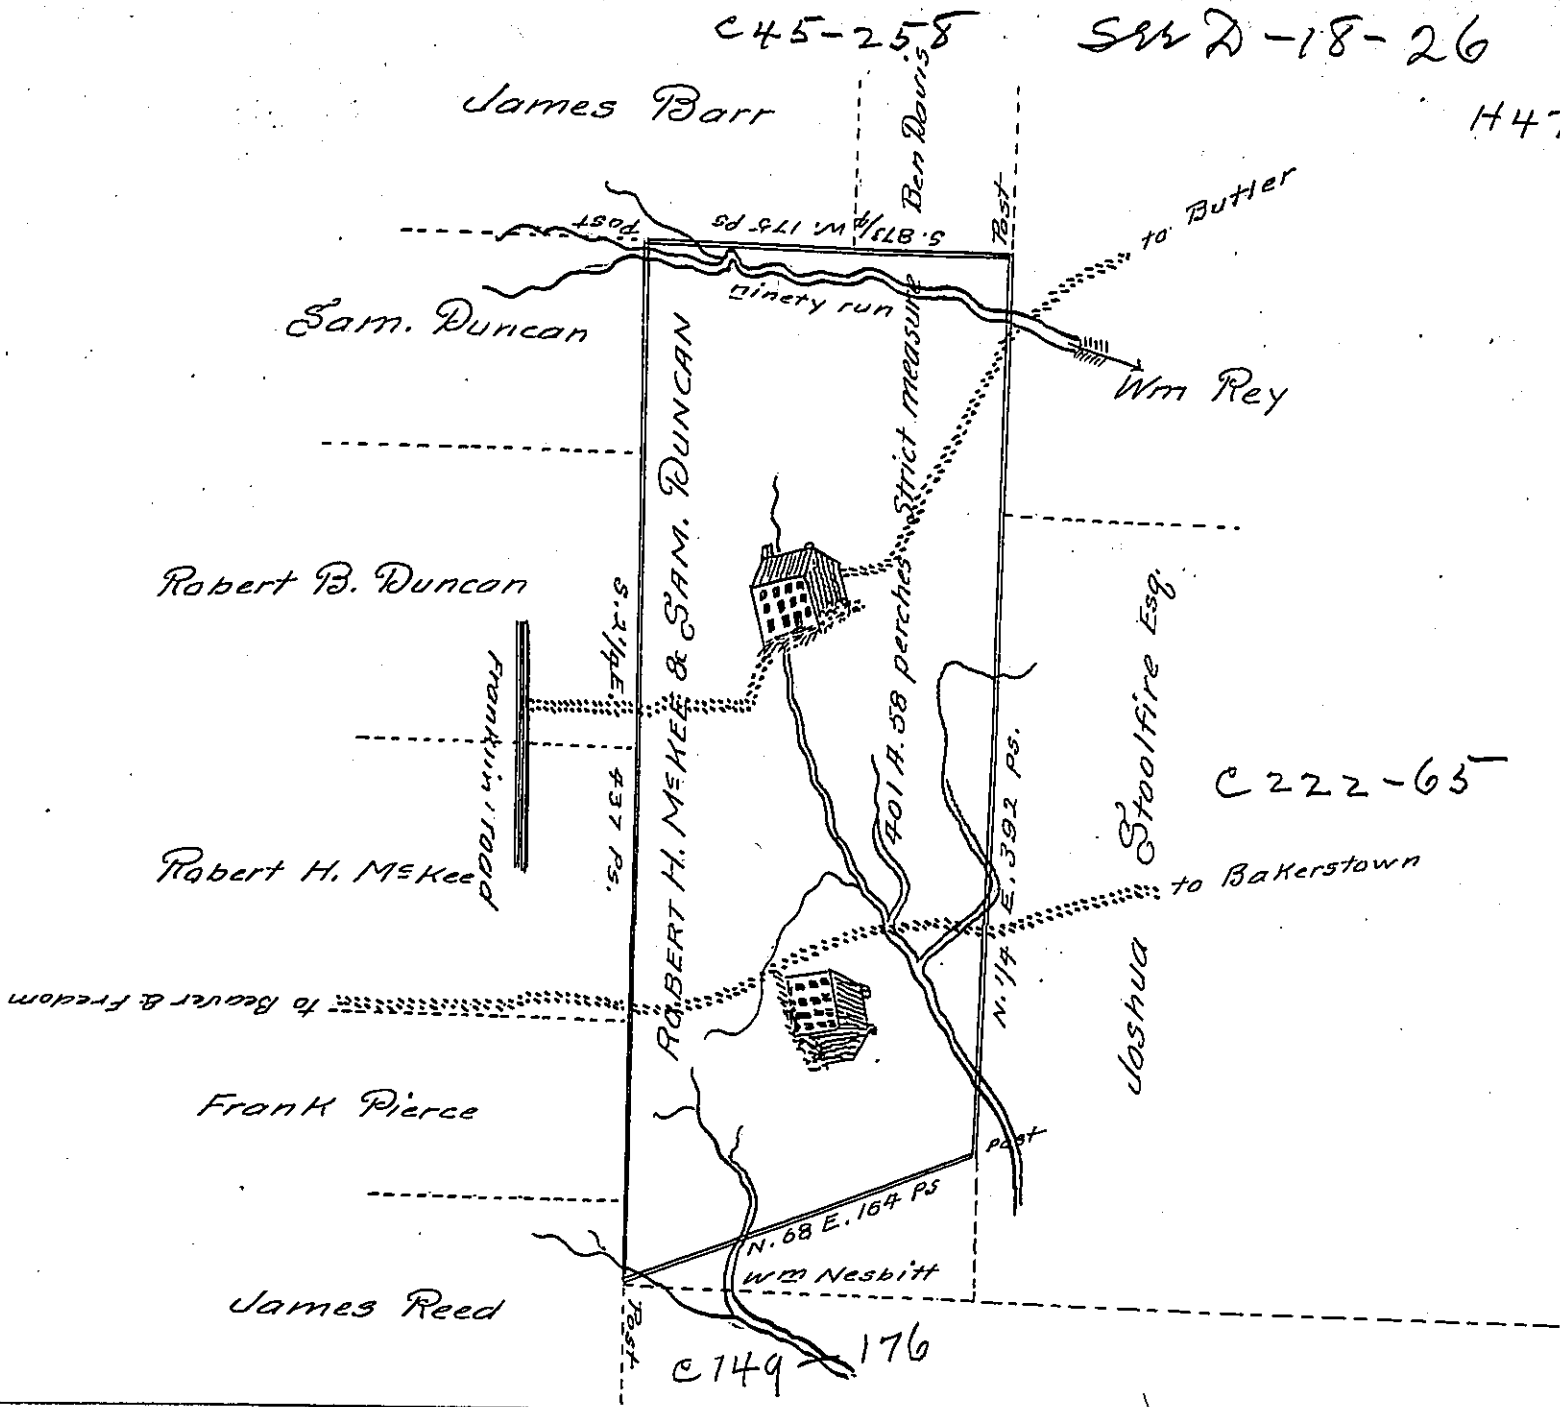

Draft of a tract of land situated in Cranberry Tp. Butler Co. containing four hundred and ^{one} ~~twenty five~~ Acres & fifty eight ^{& allowance} perches ~~strict measure~~, Surveyed Nov. 24th 1849 A.D. at the instance of Robert H. McKee & Samuel Duncan, by virtue of settlement and improvement of Samuel Duncan (Deceased)

Hugh McKee, D.S.

N.B. That part included by the dotted line was in dispute, some eight years ago, and divided in favour of Wm. Nesbitt by the Courts of Butler.—

Hugh McKee D.S.

IN TESTIMONY that the above is a copy of the original remaining on file in the Department of Internal Affairs of Pennsylvania, made conformably to an Act of Assembly approved the 16th day of February, 1833, I have hereunto set my Hand and caused the Seal of said Department to be affixed at Harrisburg, this fifteenth day of July 1904

Anna D. Brown
Secretary of Internal Affairs.