


P-60-175  
RC 3-127

Philip Shrinier & James Burd

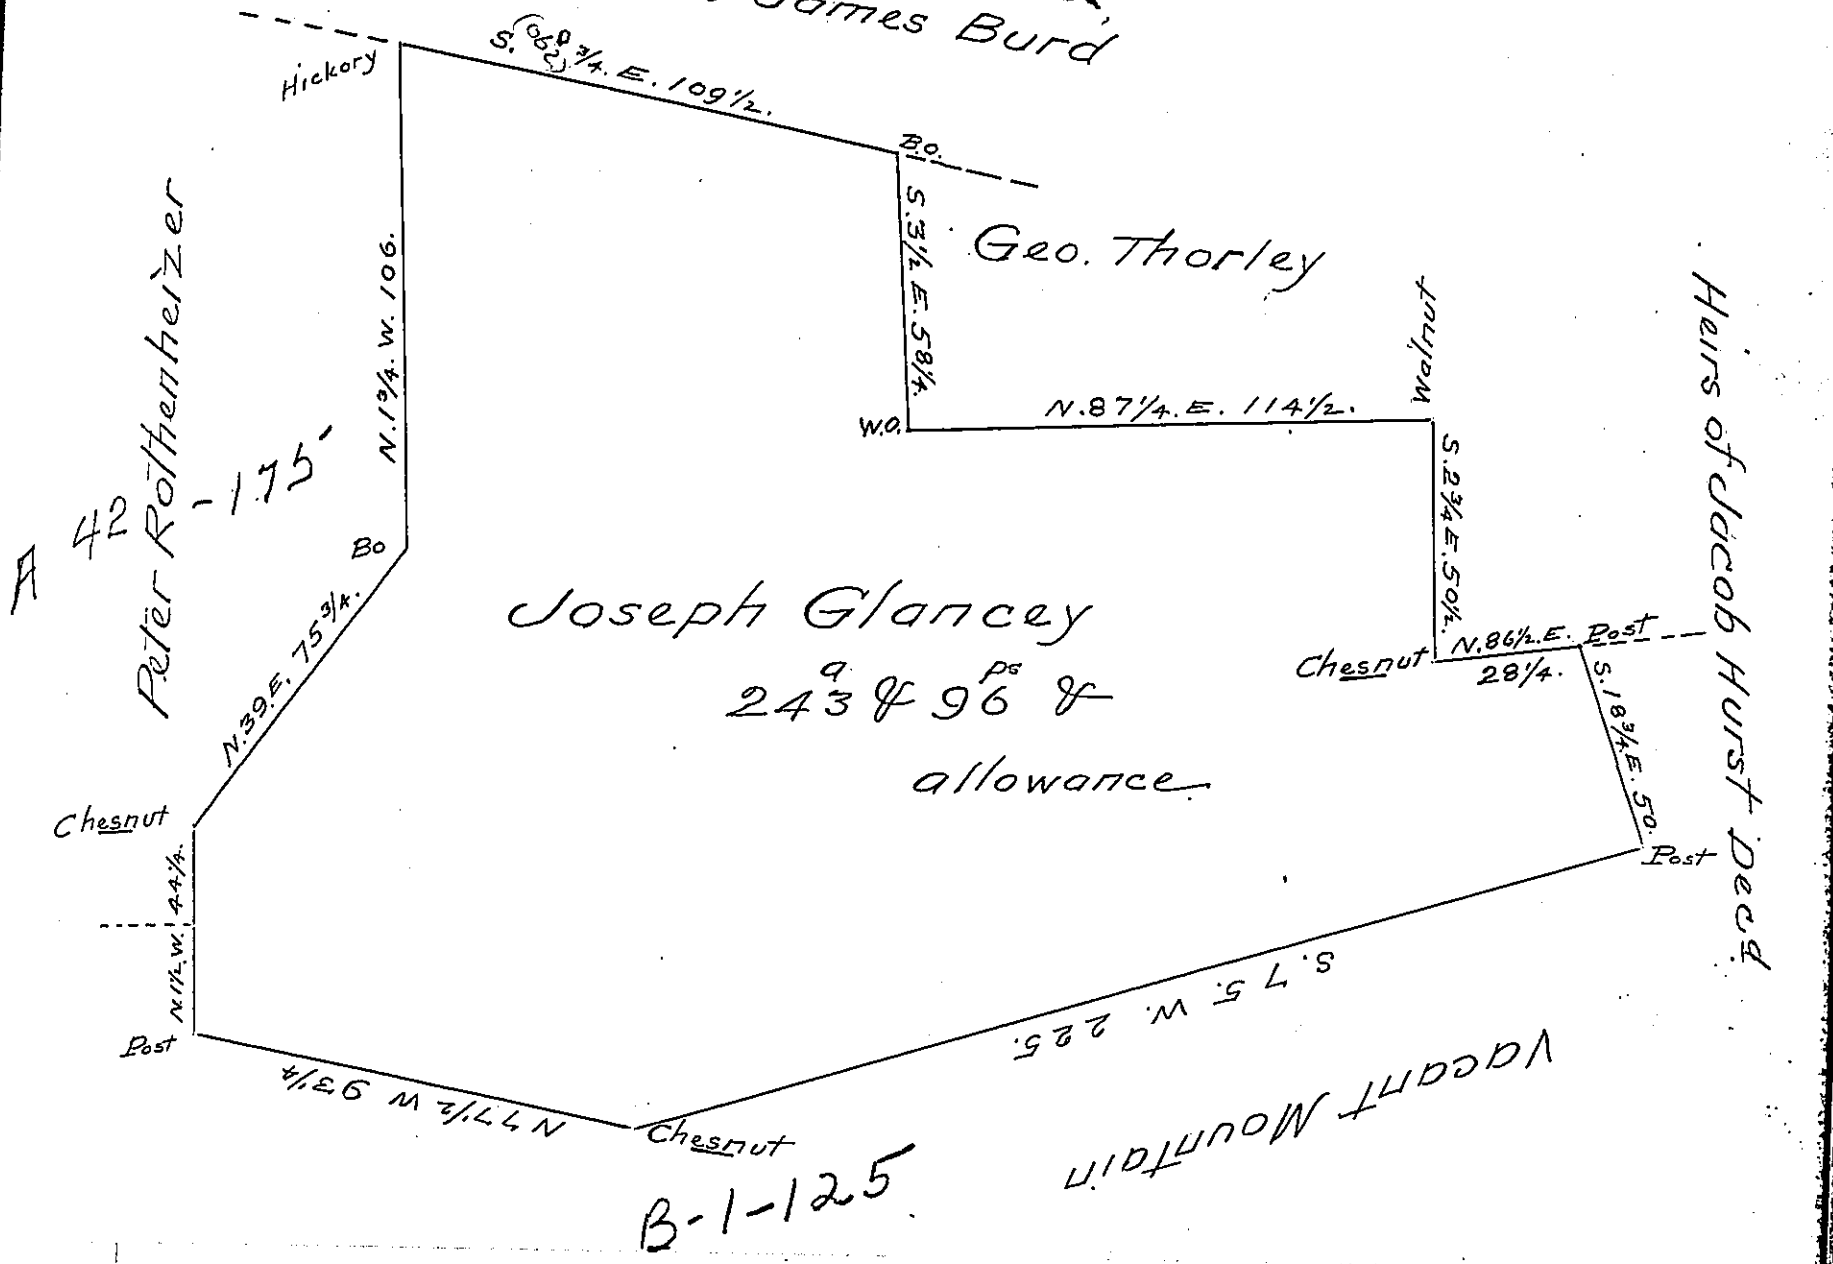

A Draught of a Tract of land situate in Newberry Township in the County of York Surveyed the 27<sup>th</sup> June 1787 in Pursuance of a Warrant Dated the 5<sup>th</sup> day of April 1787 Containing Two Hundred and forty three acres & Ninety six perches & allowance of Six Acres & Ct. for Roads &c.

John Forsyth D.S.

To Daniel Brodhead Esq<sup>r</sup> }  
 Surveyor General - }

IN TESTIMONY that the above is a copy of the original remaining on file in the Department of Internal Affairs of Pennsylvania, made conformably to an Act of Assembly approved the 16th day of February, 1833, I have hereunto set my Hand and caused the Seal of said Department to be affixed at Harrisburg, this Twelfth day of October 1904.

*Isaac R. Brown*  
 Secretary of Internal Affairs.