


Robert McTeer

John Strawberger

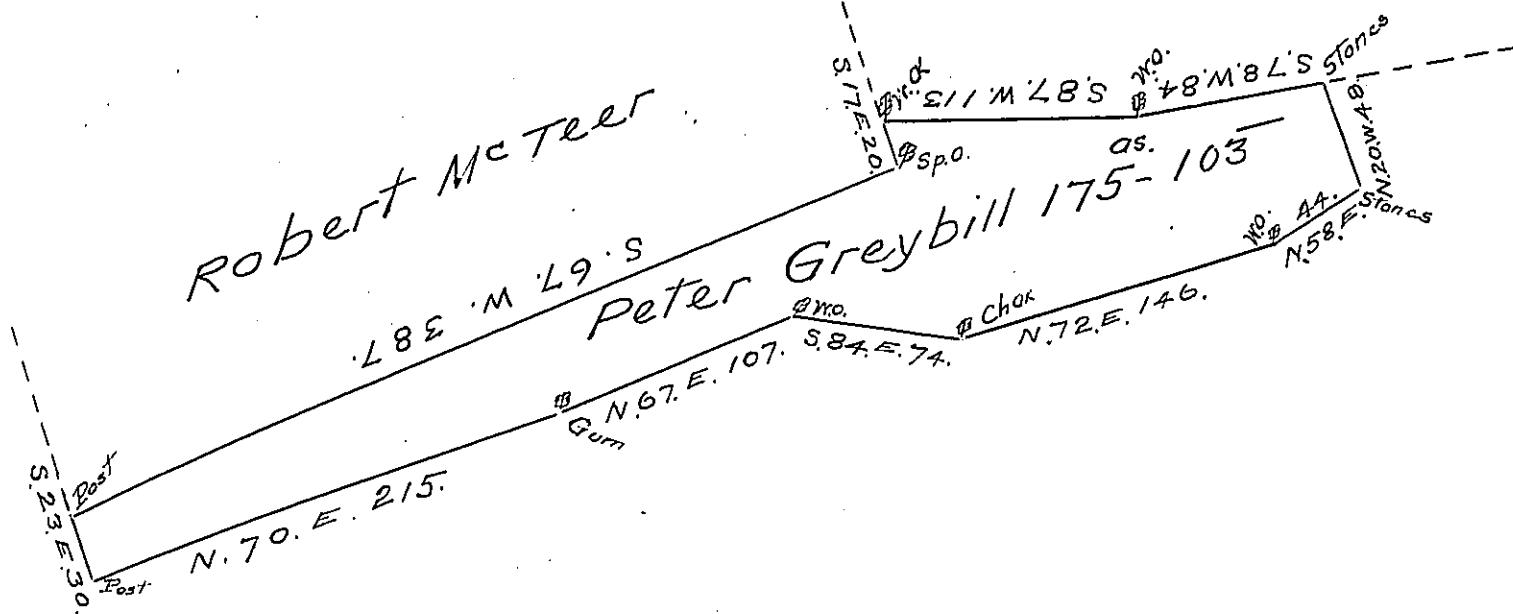

now Mifflin Co.

A Draft of a tract of land situate in Green-  
wood Township late Cumberland, now Mifflin  
County containing one hundred & seventy five  
acres & one hundred & three perches & the usual  
allowance of six & cent for roads &c Surveyed  
for Peter Greybill Decr 12<sup>th</sup> 1788 in pursuance  
of a warrant dated March 7<sup>th</sup> 1775 —

James Harris D.S.

Daniel Brodhead Esq.  
Survey General —

*IN TESTIMONY that the above is a copy of the original remaining on file in  
the Department of Internal Affairs of Pennsylvania, made  
conformably to an Act of Assembly approved the 16th day of  
February, 1833, I have hereunto set my Hand and caused  
the Seal of said Department to be affixed at Harrisburg,  
this twenty first day of October 1904.*

Secretary of Internal Affairs