


C 16-229

C 34-264

C 1-14

C 49-213

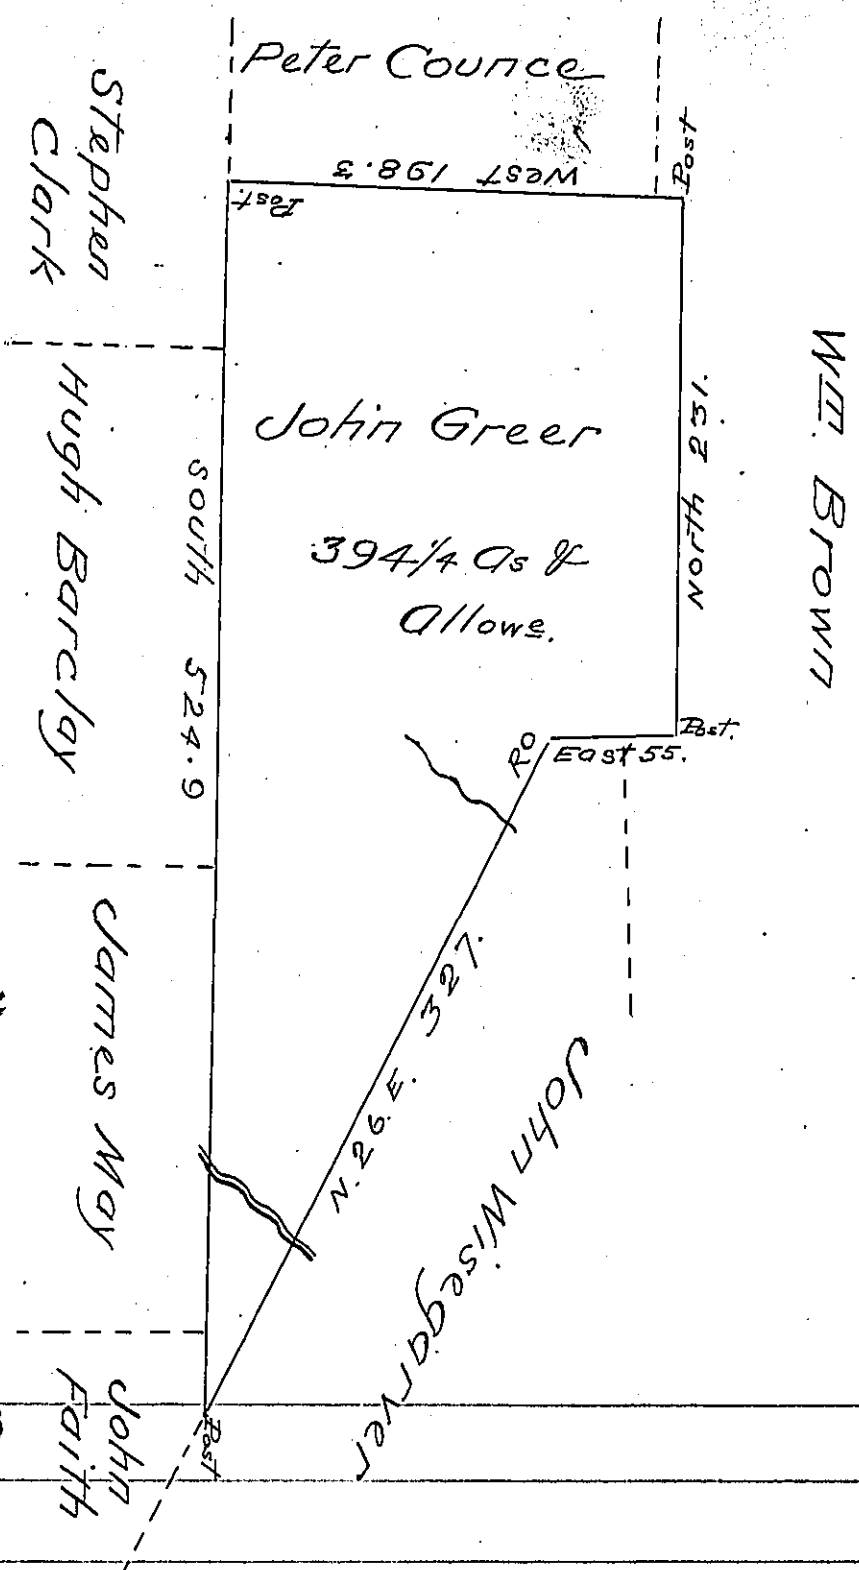

Situated on the Head Waters of Gordons Creek  
 in St. Clair Township Bedford County Containing  
 394 1/4 Acres with the usual allowance of Six Per Cent  
 for Roads &c. Surveyed for John Greer the 4th  
 Day of September 1794 on Warrant dated the  
 18th Day of July 1794.

George Woods Junr D.S.

To Daniel Brodhead Esqr S.G.

IN TESTIMONY that the above is a copy of the original remaining on file in  
 the Department of Internal Affairs of Pennsylvania, made  
 conformably to an Act of Assembly approved the 16th day of  
 February, 1833, I have hereunto set my Hand and caused  
 the Seal of said Department to be affixed at Harrisburg,  
 this seventeenth day of November 1904.

*Loac P. Brown*  
 Secretary of Internal Affairs.