

Courses on the Creek

Beg. at Sphox.

N 36 E 13.


N 74 E 43

S 80 E 60.

N 63 1/2 E 60

N 44 E. 14 to the Post

190 Perches

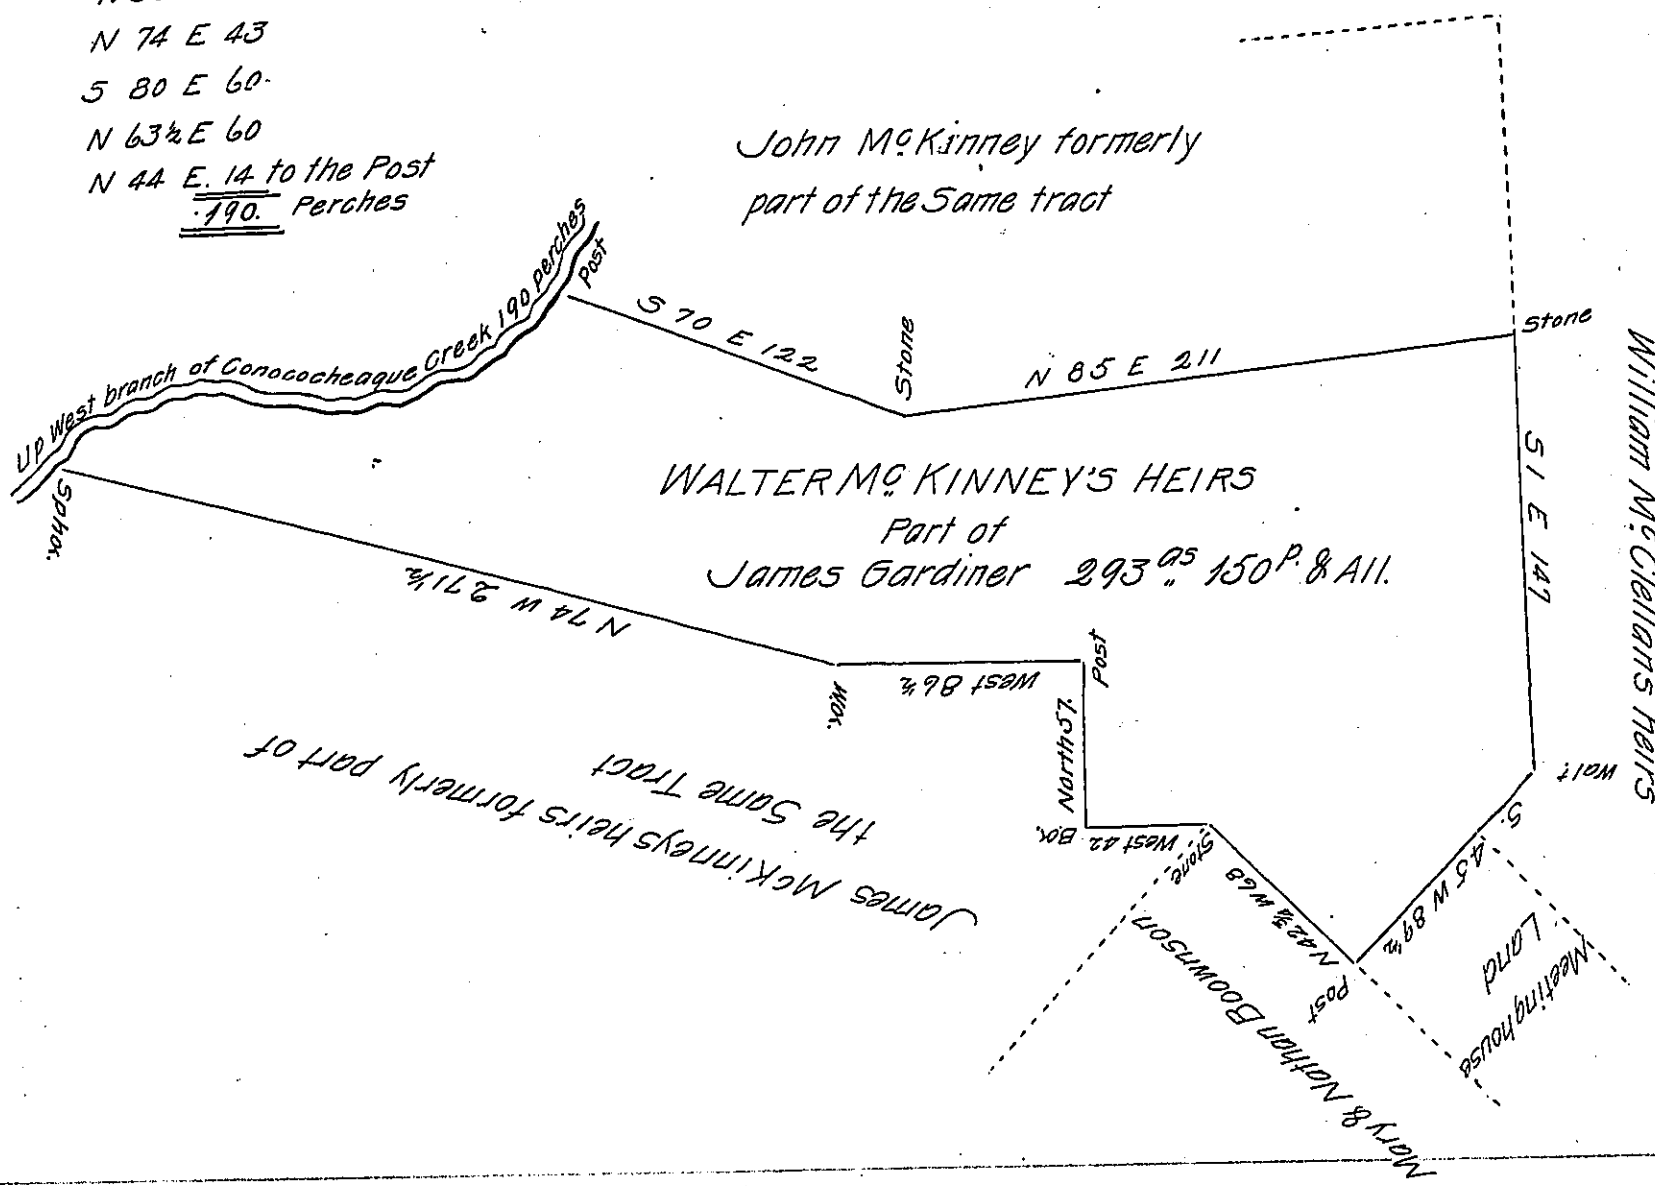

A Draught of a Tract of Land Situate in Peters Township Franklin County Containing Two hundred and ninety three acres and One hundred and fifty perches and the usual Allowance of Six P. Cent for Roads &c. being part of a larger Tract of 975^{ac} = 106^{ac} & Allowance &c. which was Resurveyed the 23rd of April 1796 (agreeable to the lines of a former Survey) in pursuance of a Warrant granted to James Gardiner Dated November 12th 1742 which Includes 223^{ac} = 79^{ac} & Allowance &c. held by a prior title of Robert Newell; Prior to Said Resurvey their appears to have been two Surveys made on ^{part of} Said land on two Warrants Viz a Survey of 385^{ac} On Warrant of Walter McKinny Dated November 4th 1785 (and patent to Said McKinny) About 100 acres whereof is Included in the above. The other on Warrant of William Young Dated March 15th 1786 the greater part whereof is Included in the above. Resurveyed and laid off from the other parts of Said Tract for the heirs of Walter McKinney dec'd Novbr 16th 1812.

To Andrew Porter Esq^r Thomas Poe D. S.

Surveyor General of Penn^a
 IN TESTIMONY that the above is a copy of the original remaining on file in the Department of Internal Affairs of Pennsylvania, made conformably to an Act of Assembly approved the 16th day of February, 1833, I have hereunto set my Hand and caused the Seal of said Department to be affixed at Harrisburg, this Sixteenth day of November 1904.

Joseph P. Brown
 Secretary of Internal Affairs.