


Thomas Brownlee

C 72 - 101

Entry dated the 11th Day of March 1780

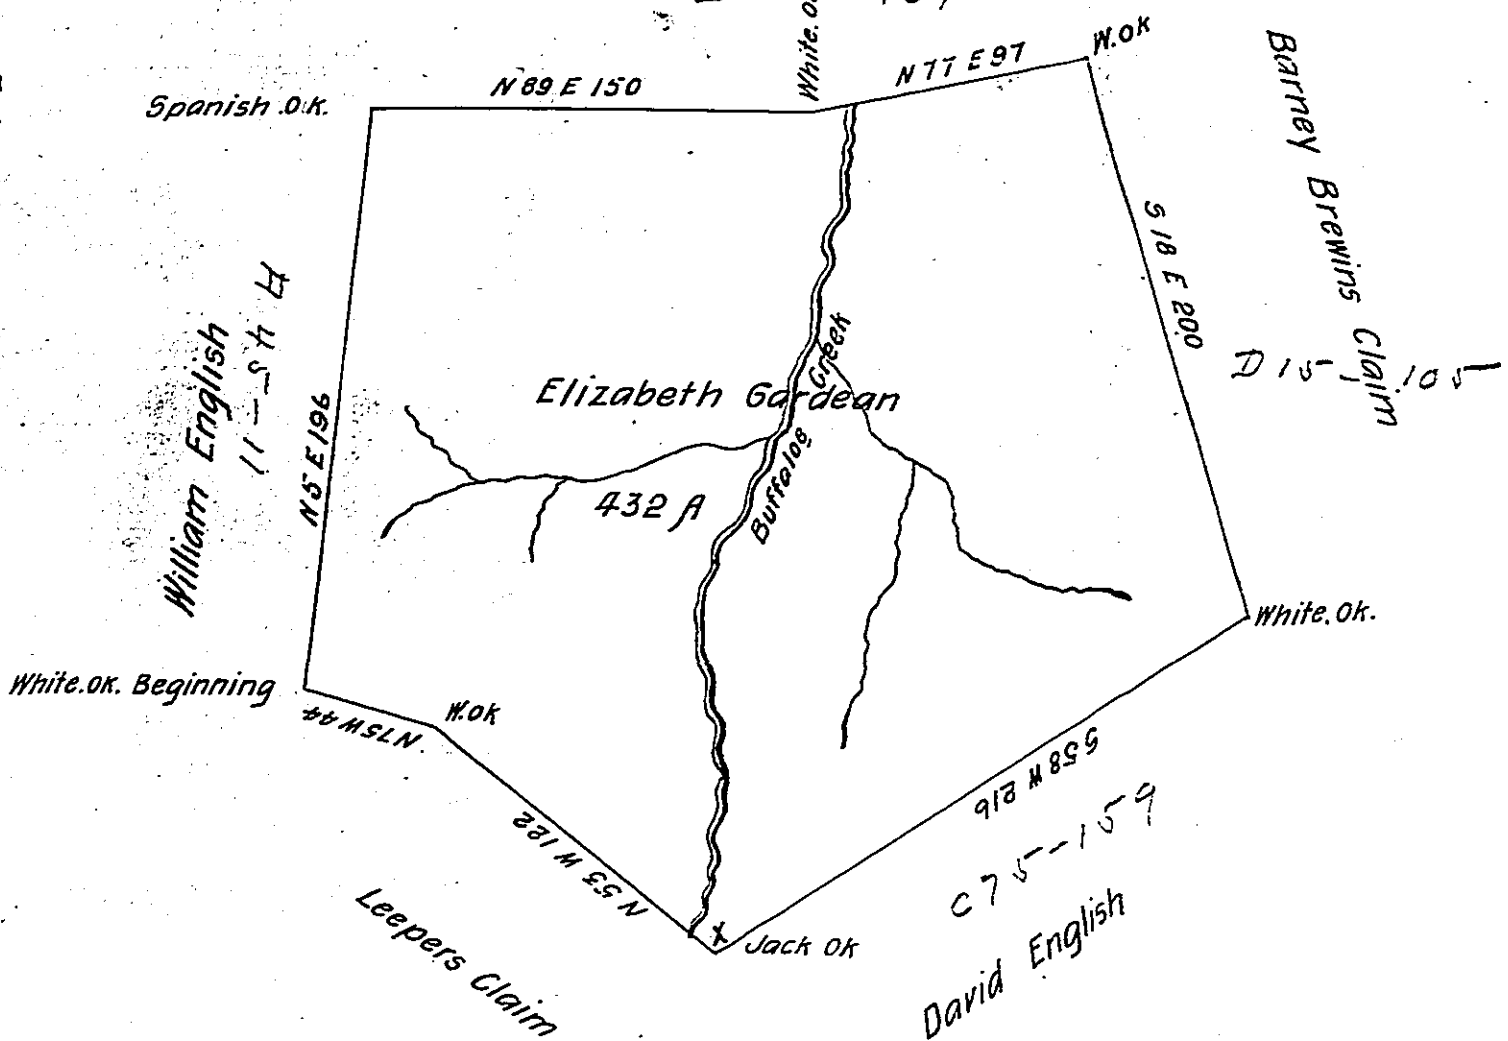

By Virtue of a Virginia Certificate for 400 acres of Land granted to David English by the Commissioners for adjusting the Claims to unpatented Lands for the County's of Monongahela, Youghayania and Ohio the above described tract of Land containing four hundred thirty two Acres Strict Measure Situate on Buffalog Creek in Buffalog Township Washington County, was Surveyed by John Hoge Esquire late Deputy Surveyor and Now Examined and Certified to be correct this 19th day of January 1807.

Jonathan Leet D. S.

To Samuel Cochran Esquire.
Surveyor General of Pennsylvania

IN TESTIMONY that the above is a copy of the original remaining on file in the Department of Internal Affairs of Pennsylvania, made conformably to an Act of Assembly approved the 16th day of February, 1833, I have hereunto set my Hand and caused the Seal of said Department to be affixed at Harrisburg, this twenty fifth day of August 1904.

Joseph R. Brown
Secretary of Internal Affairs.

