


Land of Robert Jenkins Esq.

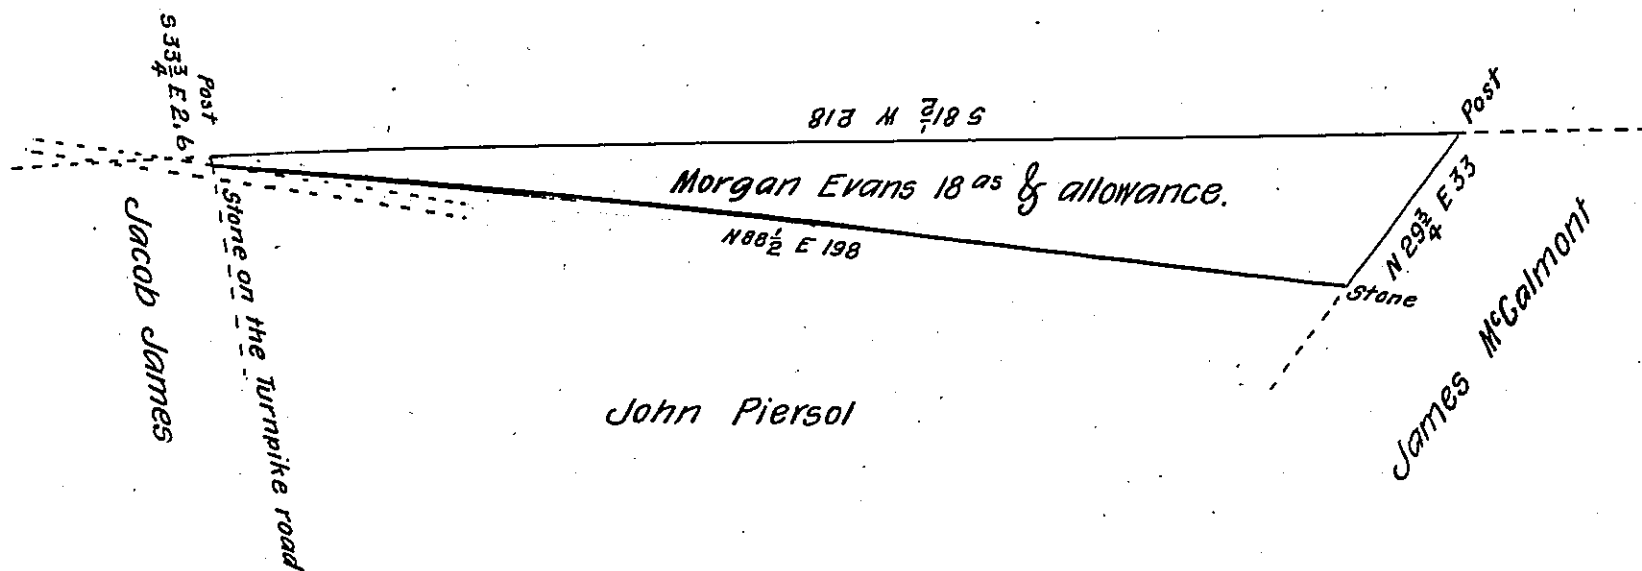

The above draft represents a tract of land situate part in Honeybrooke Township Chester County and part thereof in Salisbury township in the County of Lancaster containing eighteen acres and allowance of six Per Cent &c. Surveyed August 24th 1807 to Morgan Evans on his Warrant dated the 27th day of June last

by Ja Hindman D.S.

Note A part of the above described tract of land appears to have been improven about five or six years

J. Hindman D.S.

To Samuel Cochran Esq
Surveyor General

IN TESTIMONY that the above is a copy of the original remaining on file in the Department of Internal Affairs of Pennsylvania, made conformably to an Act of Assembly approved the 16th day of February, 1833, I have hereunto set my Hand and caused the Seal of said Department to be affixed at Harrisburg, this seventh day of September 1904.

Joseph B. Brown
Secretary of Internal Affairs.