


Richd Kennedy

Thomas Lunn

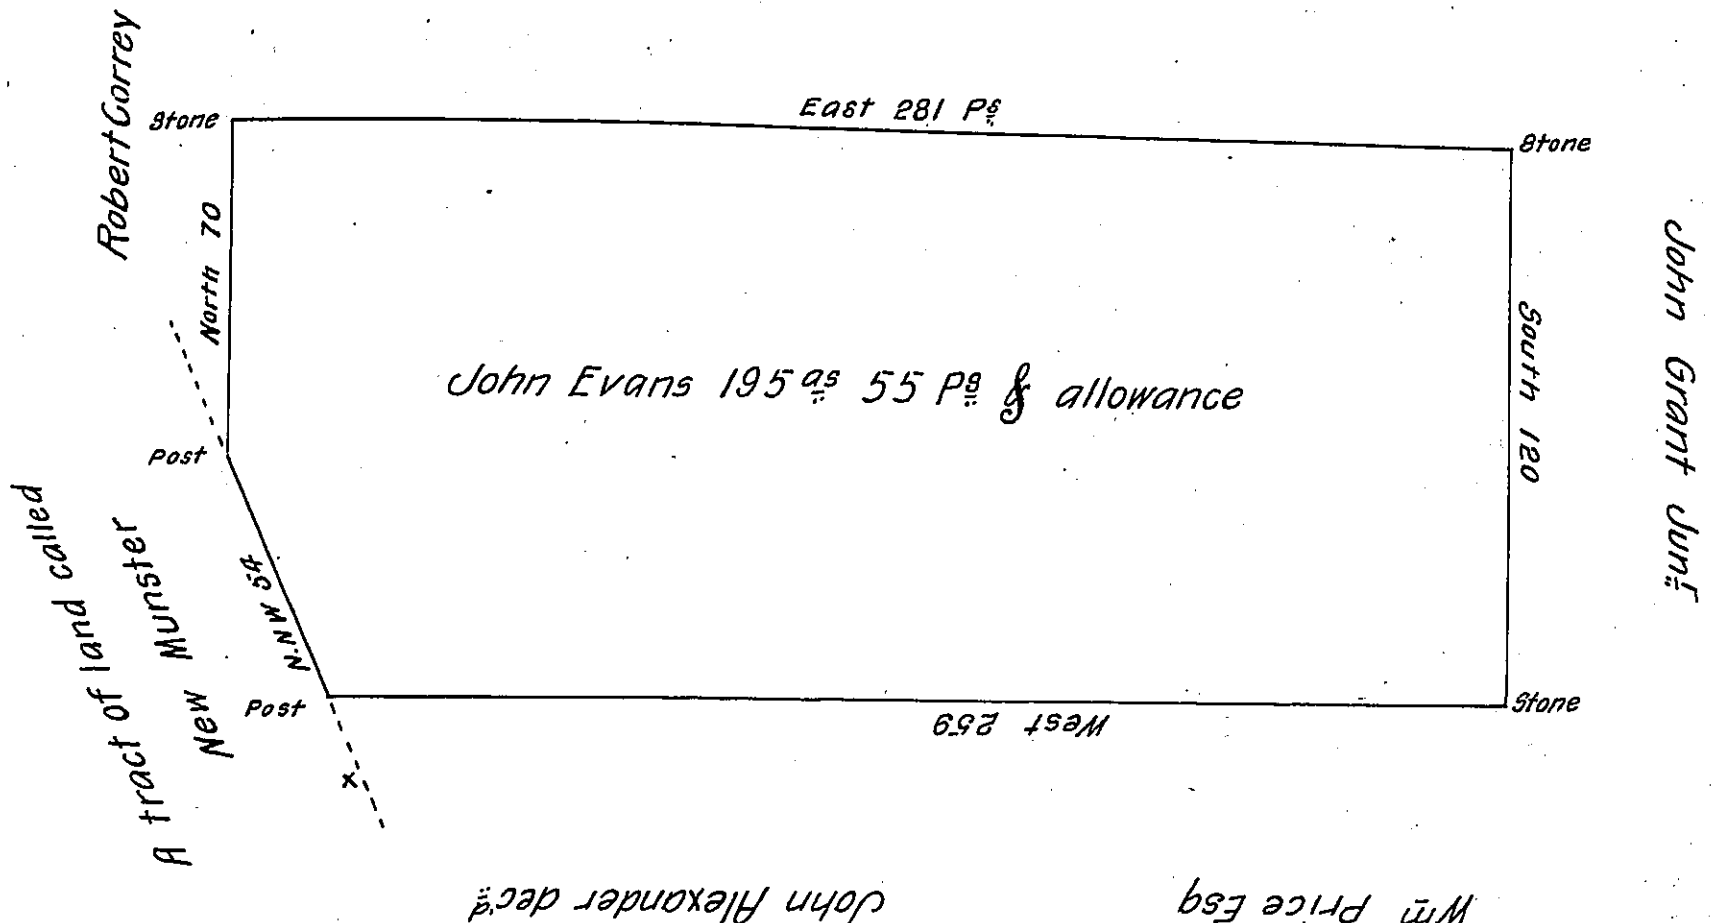

John Alexander decd

Wm Price Esq

The above draft represents a tract of land Situate in London Britain township in the County of Chester containing 195^{aq} 55^{Pq} & allowance of 6 Per Cent &c. Being a part of a larger tract of land which was Surveyed on the 8th day of the 2nd mo. A.D. 1701. to John Evans on his Warrant bearing date the 19th day of the 10th Month A. Dom: 1700

Signed Ja. Hindman D.S.

December 30th 1805

Samuel Cochran Esq

Surveyor General

IN TESTIMONY that the above is a copy of the original remaining on file in the Department of Internal Affairs of Pennsylvania, made conformably to an Act of Assembly approved the 16th day of February, 1833, I have hereunto set my Hand and caused the Seal of said Department to be affixed at Harrisburg, this nineteenth day of August 1904.

Isaac P Brown
Secretary of Internal Affairs.