


Bg 73

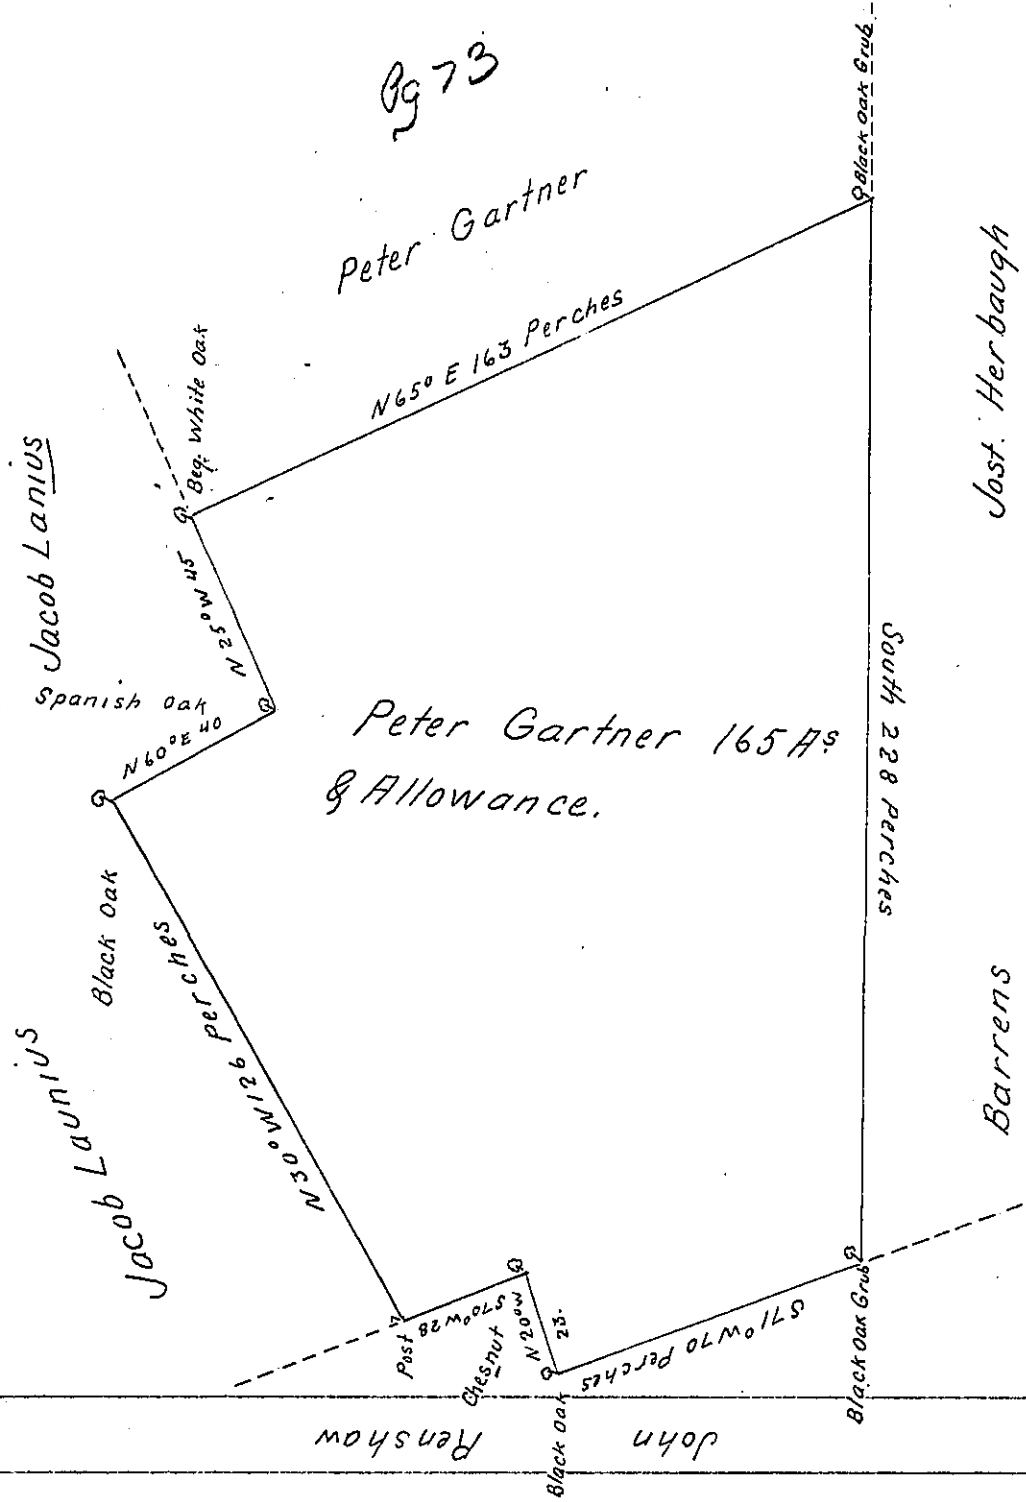

A Draught of a Tract of Land situate in Hellam Township in the County of York containing One hundred and Sixtyfive Acres and an Allowance of Six Acres p. Cent for Roads and Highways. Surveyed for Peter Gartner the 6th day of May 1758 in pursuance of a Warrant bearing date the 27th day of January 1757.

*To Nicholas Scull Esq. } p. Geo. Stevenson D.S.
Surveyor Genl.*

IN TESTIMONY that the above is a copy of the original remaining on file in the Department of Internal Affairs of Pennsylvania, made conformably to an Act of Assembly approved the 16th day of February, 1833, I have hereunto set my Hand and caused the Seal of said Department to be affixed at Harrisburg, this fourteenth day of October 1904.

James R. Brown
Secretary of Internal Affairs.