


Land first surveyed to
John Boney now
land of James Brisbane
wt to Jas. Boney
C17-128

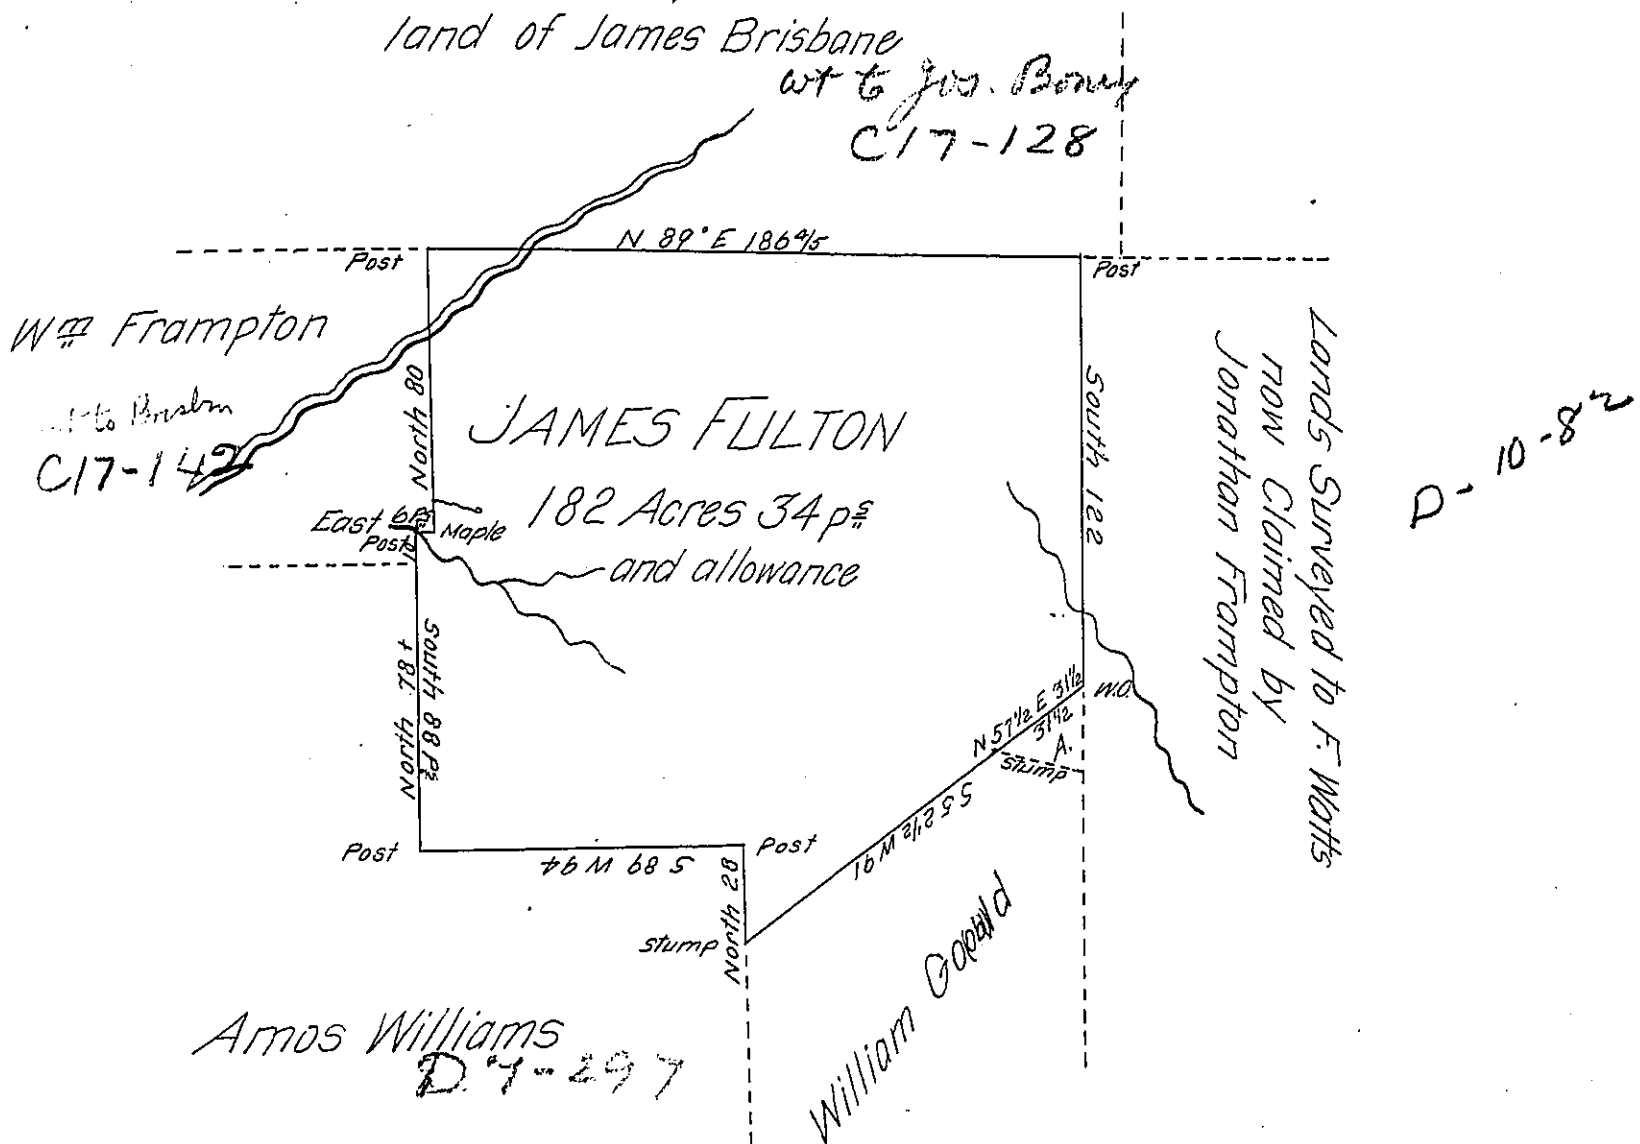

In pursuance of a Warrant granted to James Fulton dated the 25th of Aug^r AD 1831. Surveyed the above described tract of land on the 7th day of March 1832 containing one hundred and eighty two acres thirty four perch-
es and the allowance of six P & C & C. situate in Clarion township Armstrong county, adjoining lands of Amos Williams, William Frampton, James Brisbane, Jonathan Frampton, Alexander Mc Master, and William Gould or Gould.

Jacob Spangler Esquire }
Surveyor General }

Robert Richards
D.S.

N.B The boundaries of the claim of Alexander McMaster is represented by the small figure ^{triangular} including the letter A

IN TESTIMONY that the above is a copy of the original remaining on file in the Department of Internal Affairs of Pennsylvania, made conformably to an Act of Assembly approved the 16th day of February, 1833, I have hereunto set my Hand and caused the Seal of said Department to be affixed at Harrisburg, this twenty fifth day of November 1904

Isaac R. Brown
Secretary of Internal Affairs.