


" Robert Brown & Jacob Eyrely Esquire "

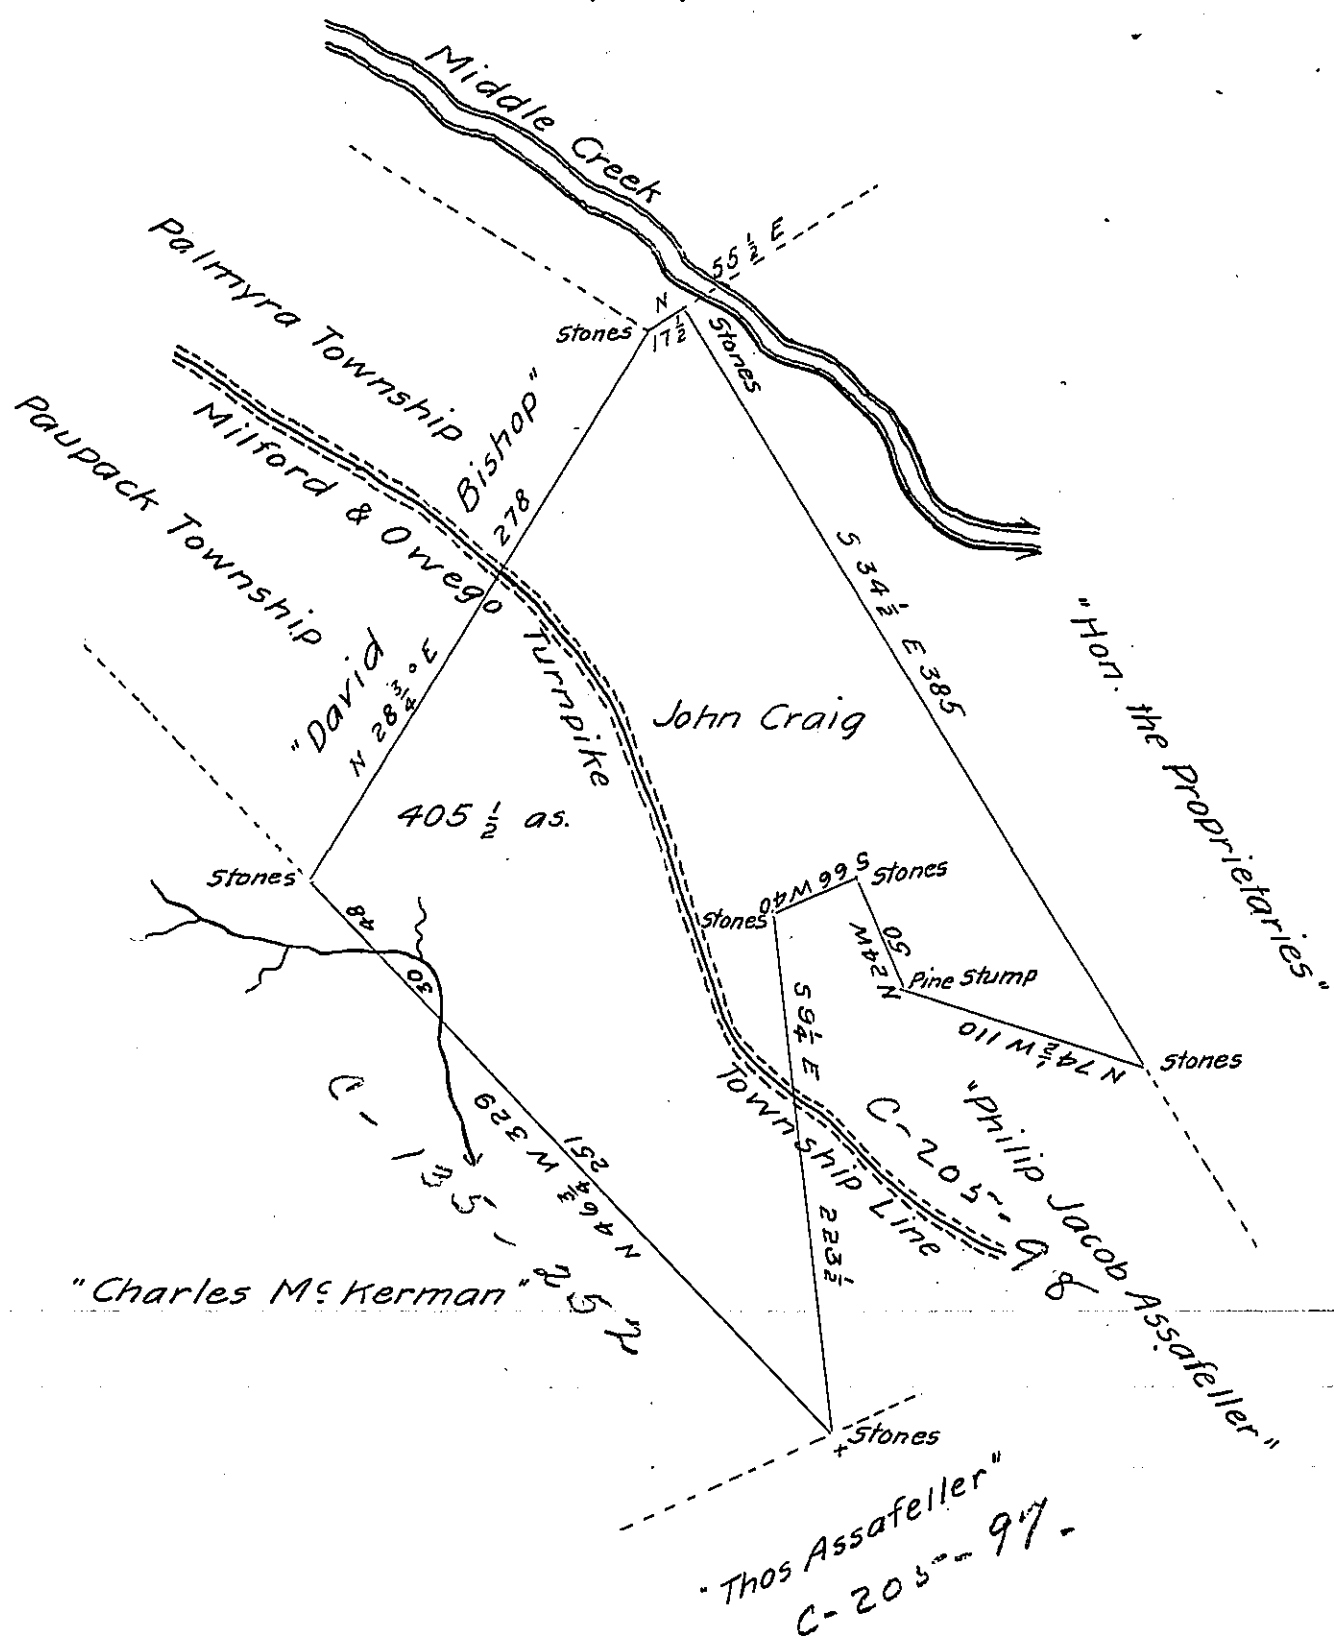

In pursuance of a warrant dated the 9th day of July A.D. 1792 (Copy issued the 16th January 1852) Surveyed the 26th day of May 1852 to John Craig the above described tract of land situate partly in the Township of Palmyra and partly in the Township of Paupack in the County of Wayne (late Northampton) Containing four hundred and five and a half acres and allowance of Six Per Cent. for roads &c.

To J. Porter Brawley Esq^r }
 Surveyor General.

E.W. Weston Surv^r

for Wayne County

IN TESTIMONY that the above is a copy of the original remaining on file in the Department of Internal Affairs of Pennsylvania, made conformably to an Act of Assembly approved the 16th day of February, 1833, I have hereunto set my Hand and caused the Seal of said Department to be affixed at Harrisburg, this second day of August 1904

George B. Brown
 Secretary of Internal Affairs.