


51
H-10-457
1806

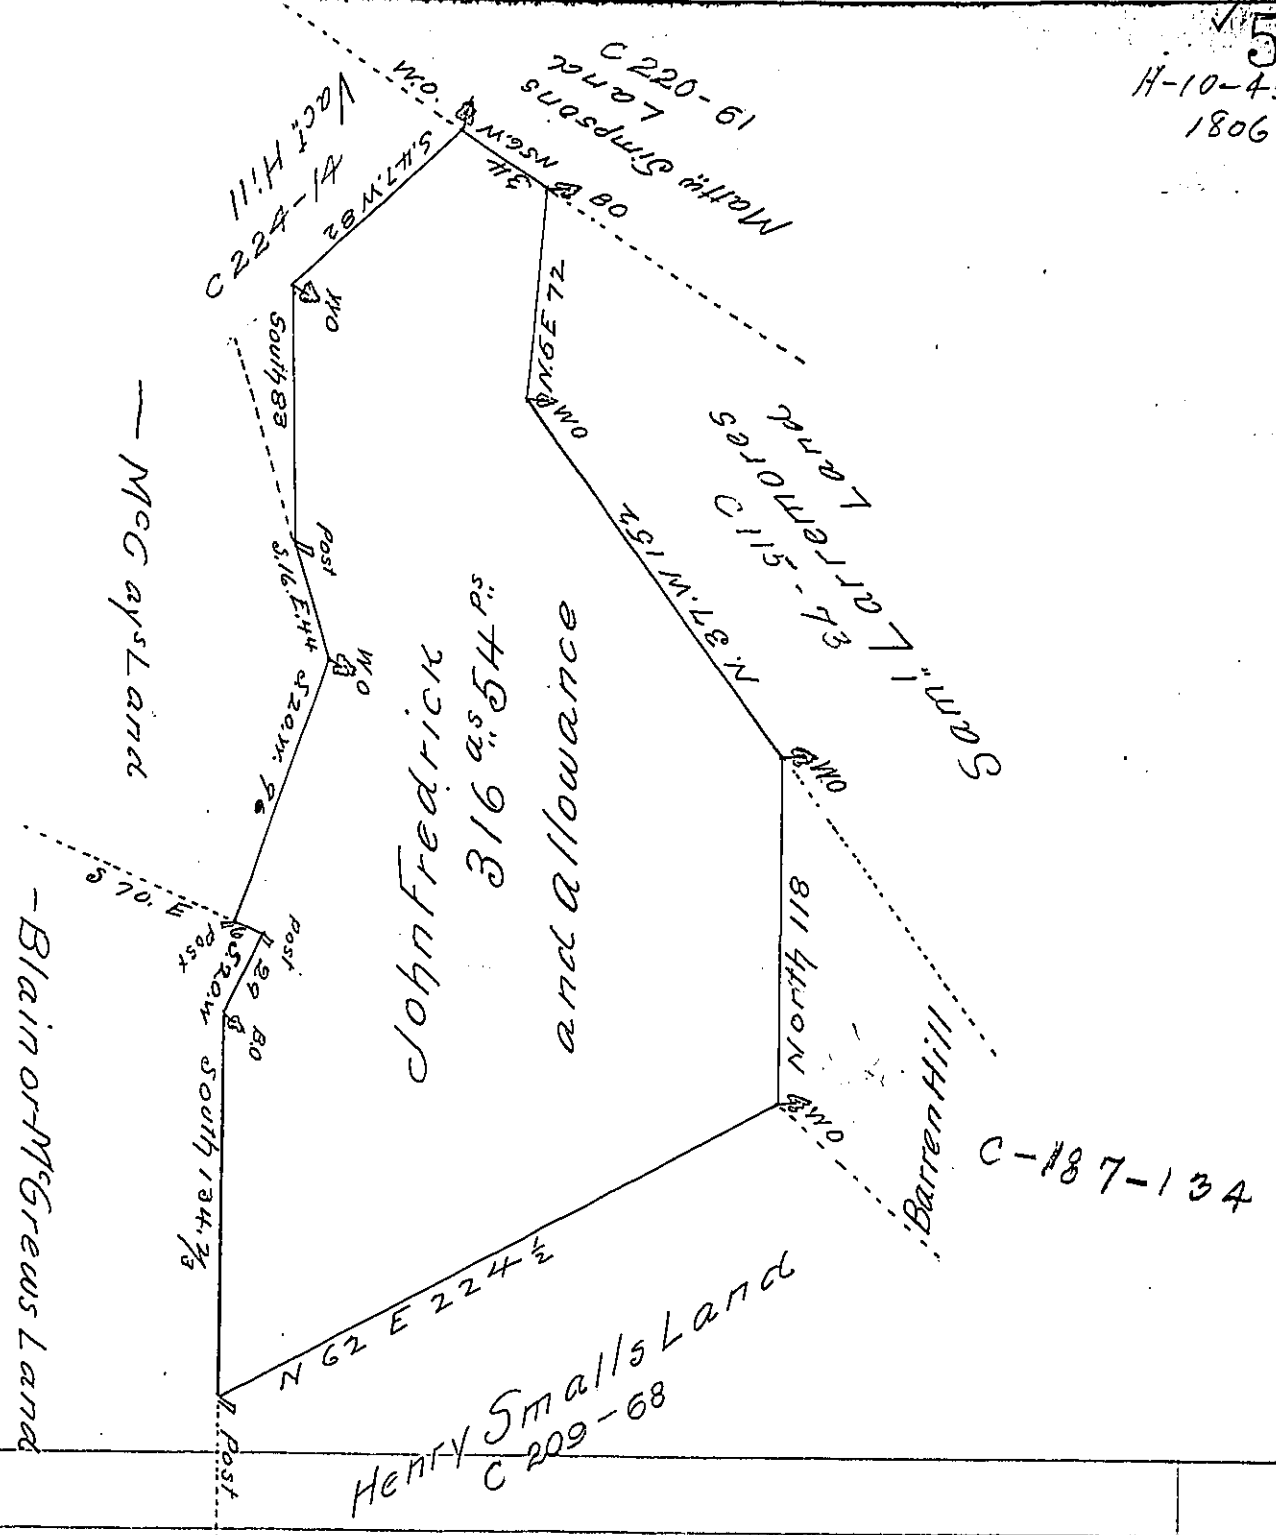

In pursuance of a Warrant dated Nov^r. 13th 1792 there was survey'd for John Fredrick the above described Tract of Land containing three hundred and sixteen acres and 54 perches with an allowance proportioned to six p Cent. Situate in Plum Township in the County of Allegheny Survey'd December 12th 1792

p-John Moore D.S.

Daniel Brodhead Esquire
Surv^r. Gen^l. of Penn^a

IN TESTIMONY that the above is a copy of the original remaining on file in the Department of Internal Affairs of Pennsylvania, made conformably to an Act of Assembly approved the 16th day of February, 1833, I have hereunto set my Hand and caused the Seal of said Department to be affixed at Harrisburg, this twenty ninth day of September 1904

James D. Brown
Secretary of Internal Affairs.