


LL B5-61

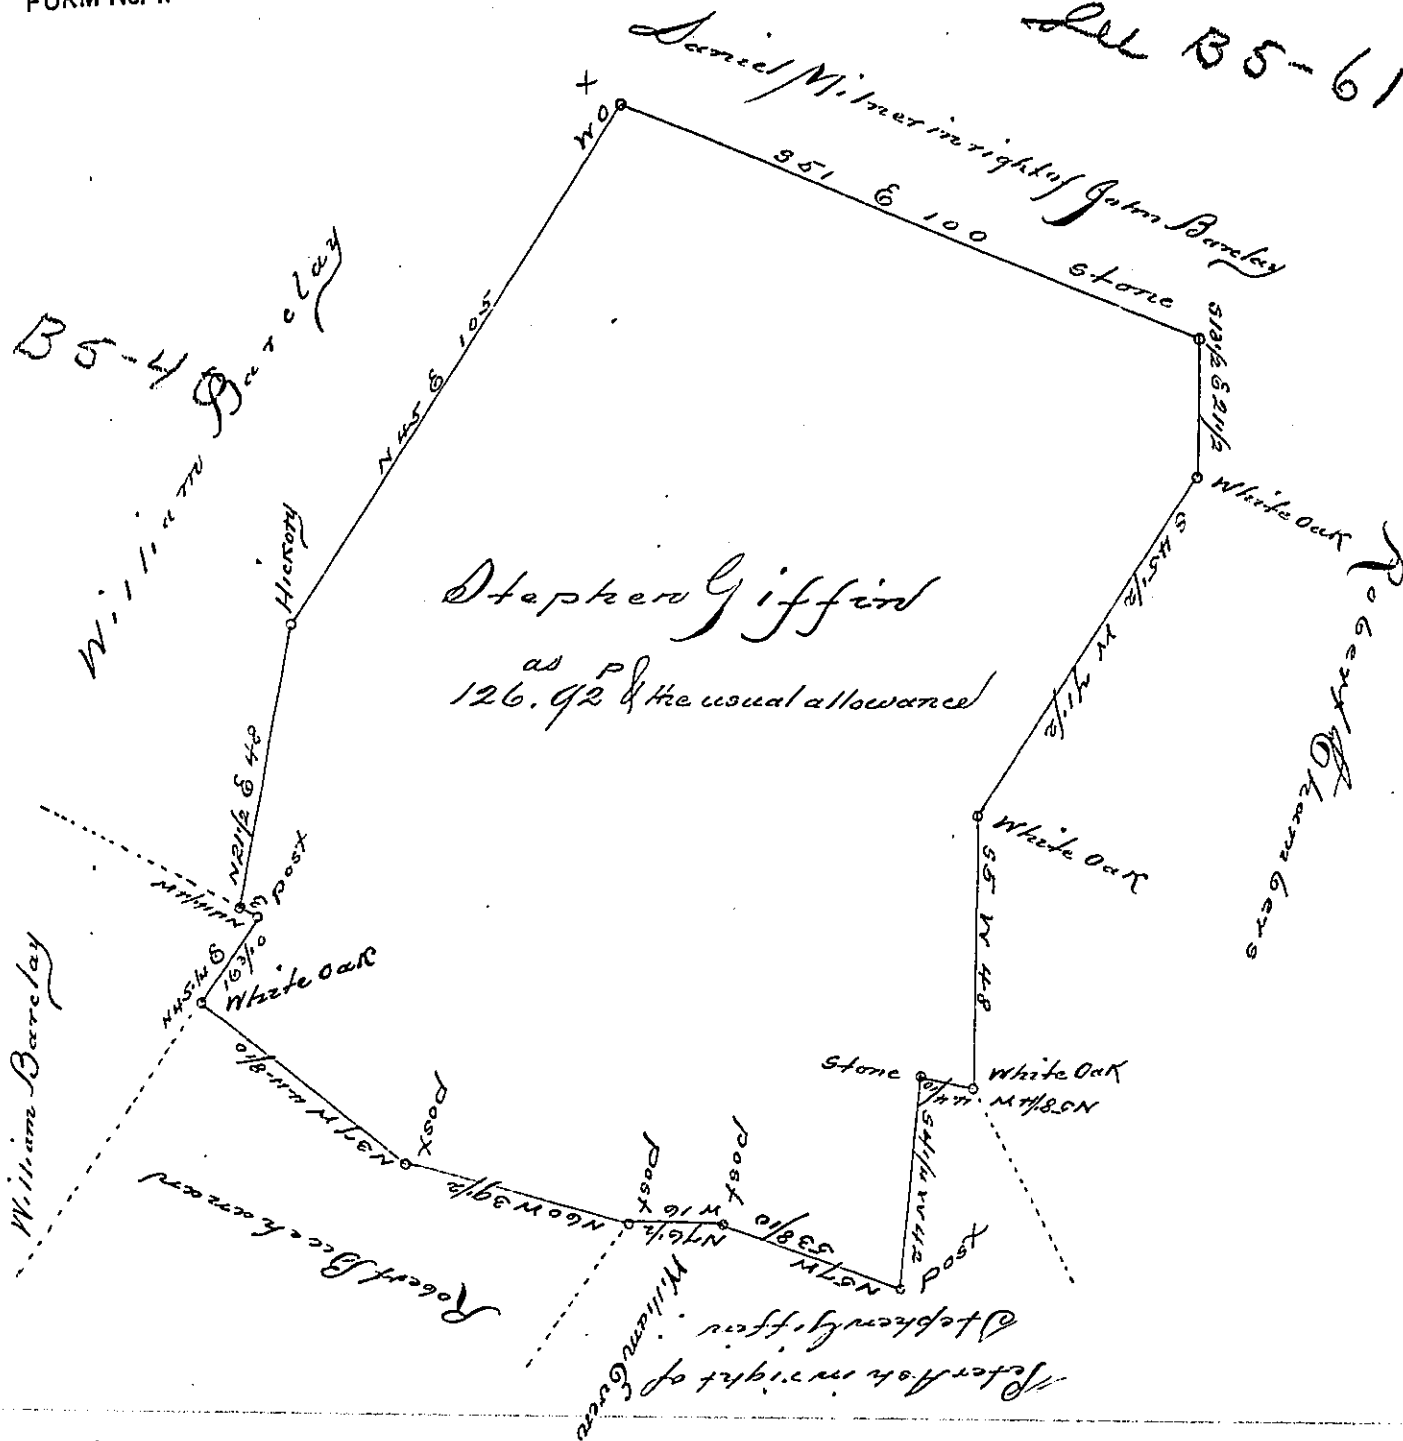

A Draught of a Tract of Land situate in Little Britain Township in the County of Lancaster containing one hundred & twenty six acres & nine ty two perches & the usual allowance, Surveyed the 10th of August, 1809 in pursuance of a warrant dated the 10th of April 1754, granted to Deputy Gifford & Co for Samuel Carter by Daniel Kenny authorized for

Jacob Hiesterman D.S.

To Andrew Porter Esq^r
Surveyor General



IN TESTIMONY that the above is a copy of the original remaining on file in the Department of Internal Affairs of Pennsylvania, made conformably to an Act of Assembly approved the 16th day of February, 1833, I have hereunto set my Hand and caused the Seal of said Department to be affixed at Harrisburg, this eighteenth day of November, 1904,

Isaac R. Brown
Secretary of Internal Affairs.