


F.R. Griffith

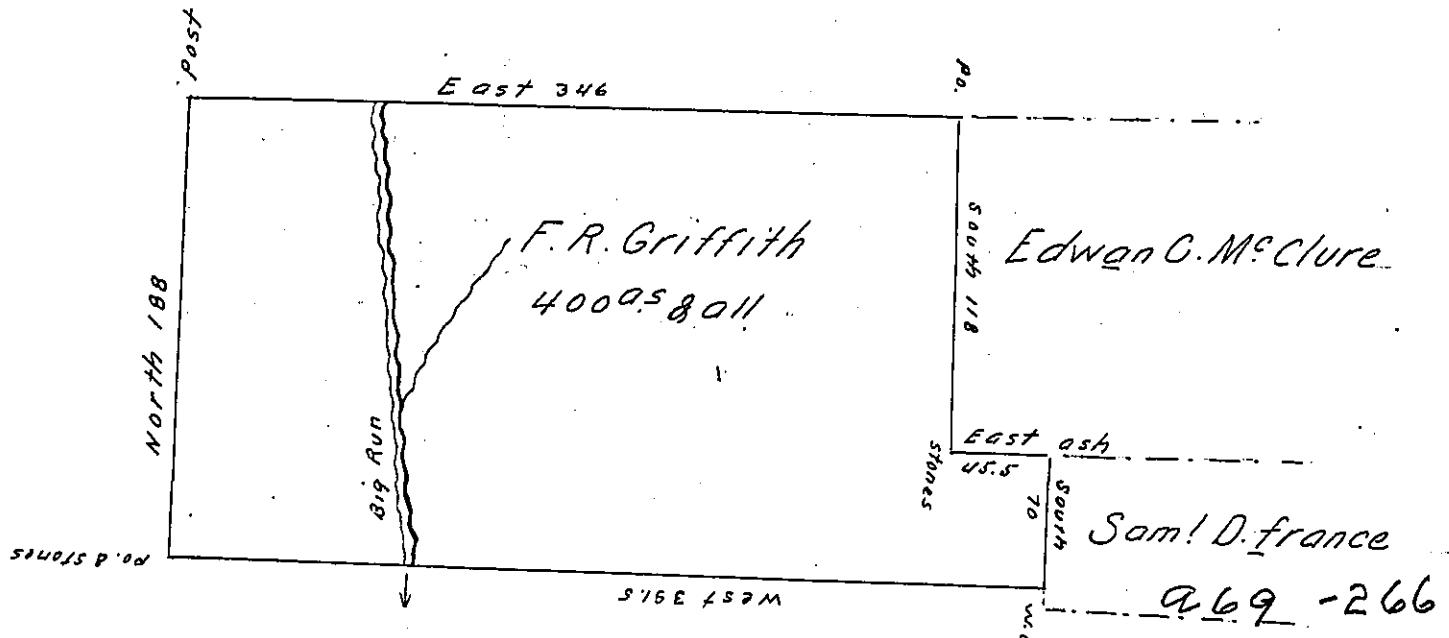

Surveyed Lands

Situated in Chapman Township, Clinton County. Surveyed the 24 day of July 1857 to F.R. Griffith. By Virtue of his Warrant for 400<sup>0.5</sup> Bearing date the 10 day of July 1857. Containing four hundred acres and allowance of six pr. cent.

To John Rowe Esq. }  
Sur. Gen. of Penn }

W<sup>m</sup>. P. Baird Co. Sur.

IN TESTIMONY that the above is a copy of the original remaining on file in the Department of Internal Affairs of Pennsylvania, made conformably to an Act of Assembly approved the 16th day of February, 1833, I have hereunto set my Hand and caused the Seal of said Department to be affixed at Harrisburg, this seventeenth day of January 1905.

*Frank R. Brown*  
Secretary of Internal Affairs.