


CV-61-67

John Freeman

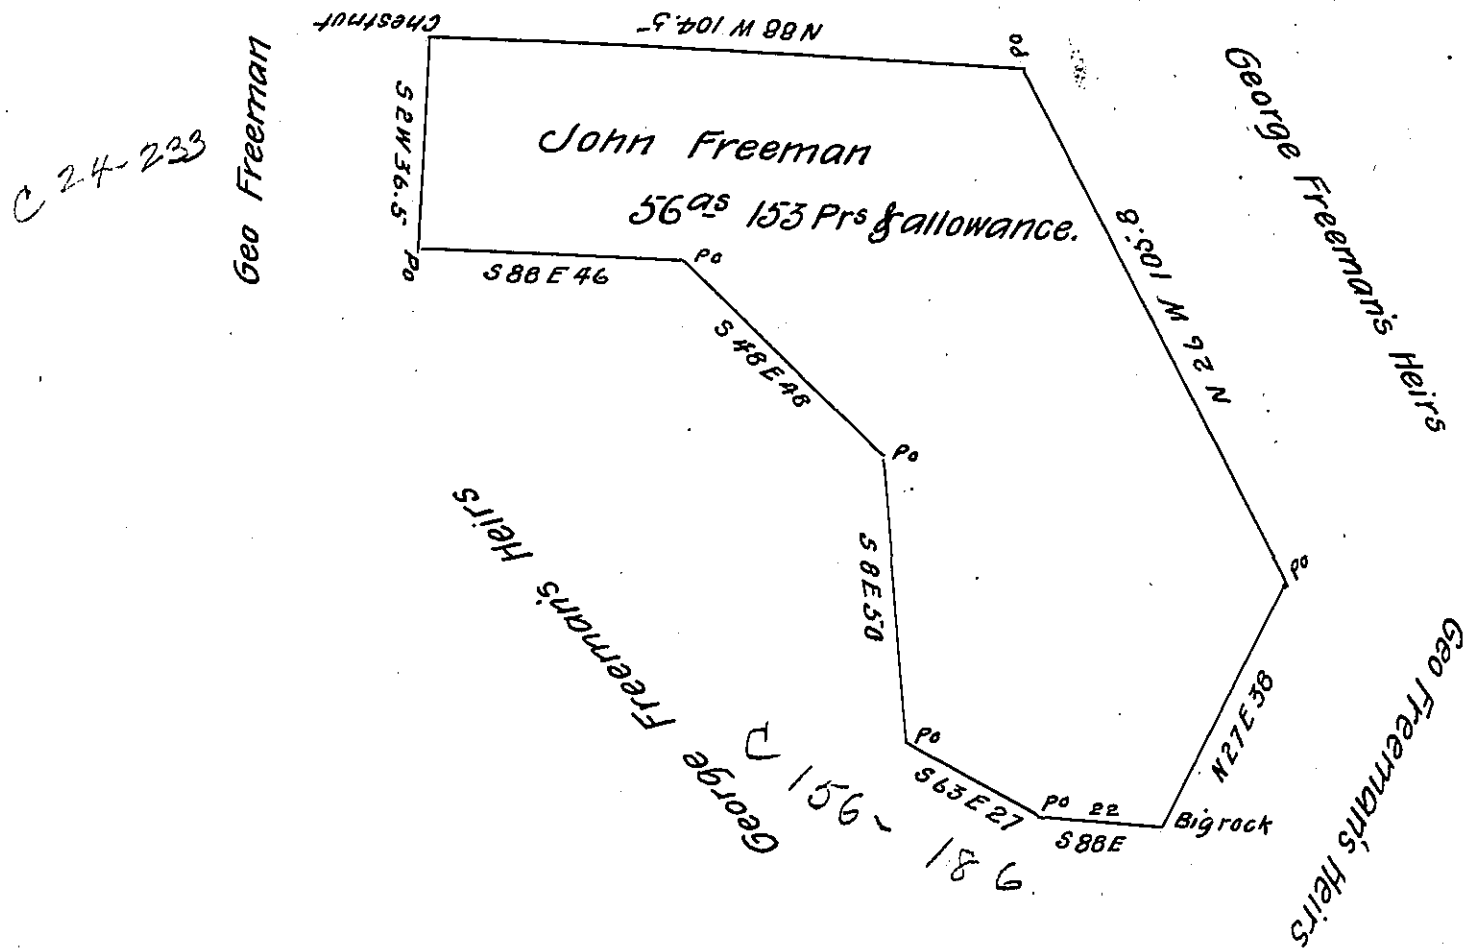

Draft of a tract of land. Surveyed Feb. 25th A.D. 1870 in pursuance of a Warrant granted to John Freeman dated the 7th day of February A.D. 1870. Containing Fifty six acres and one hundred and fifty three perches and allowance of six per cent for roads &c. Situated on Chestnut Ridge Mt. Pleasant Township in the County of Westmoreland

W. R. Barnhart C.S.

To Jacob M. Campbell Sur. Gen.

IN TESTIMONY that the above is a copy of the original remaining on file in the Department of Internal Affairs of Pennsylvania, made conformably to an Act of Assembly approved the 16th day of February, 1833, I have hereunto set my Hand and caused the Seal of said Department to be affixed at Harrisburg, this twenty first day of December 1904.

Joseph P. Ross
Secretary of Internal Affairs.