


C-200-166

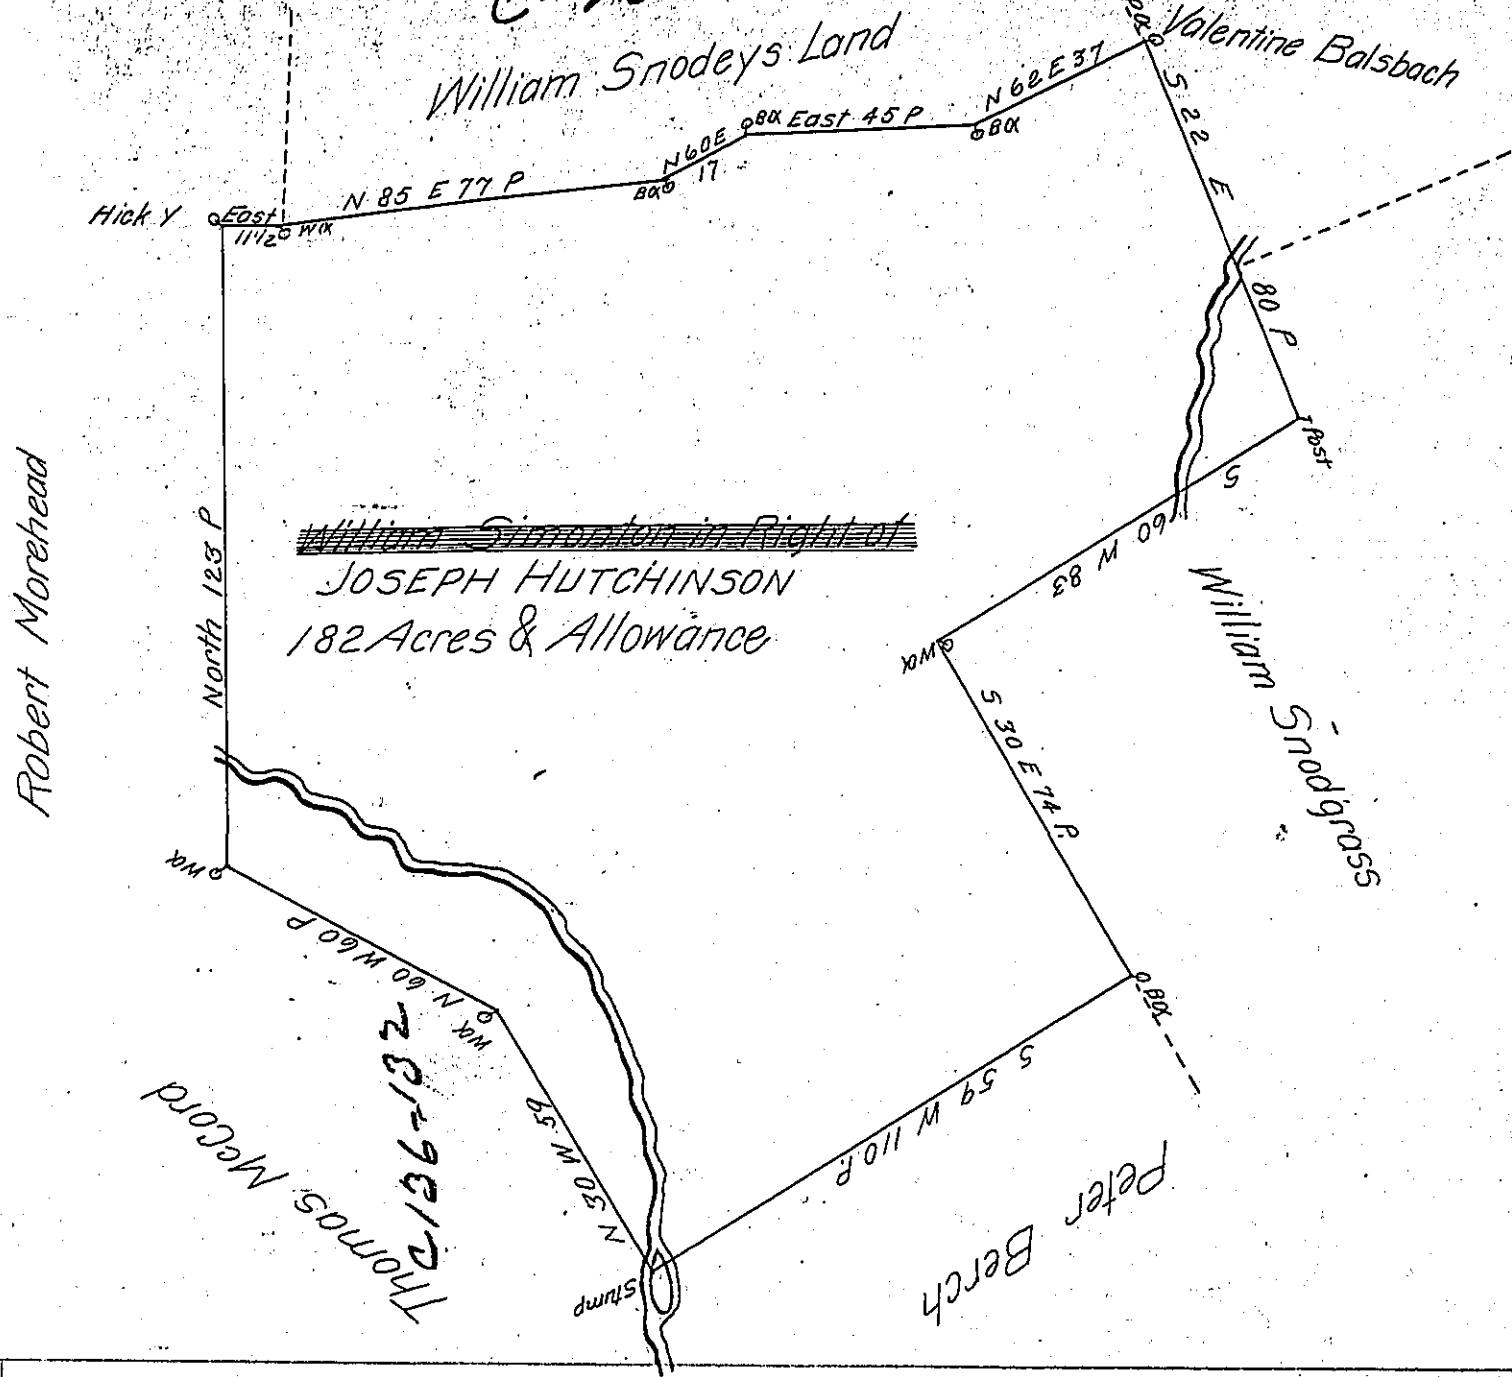

By Virtue of a Warrant dated the 28th day of February 1744 Surveyed the 7th day of April 1788 To ~~William Simonon in Right of~~ Joseph Hutchinson the above described Tract of Land Situate in West Hanover Township Dauphin (Late Lancaster) County Containing one Hundred and Eighty Two Acres and Allowance of Six P Cent for Roads &c.

Thomas Clark D.S.

To John Lukens Esquire
 Surveyor General of Pennsylvania

IN TESTIMONY that the above is a copy of the original remaining on file in the Department of Internal Affairs of Pennsylvania, made conformably to an Act of Assembly approved the 16th day of February, 1833, I have hereunto set my Hand and caused the Seal of said Department to be affixed at Harrisburg, this seventh day of February 1905

Loac R. Brown
 Secretary of Internal Affairs.