


268
162
106

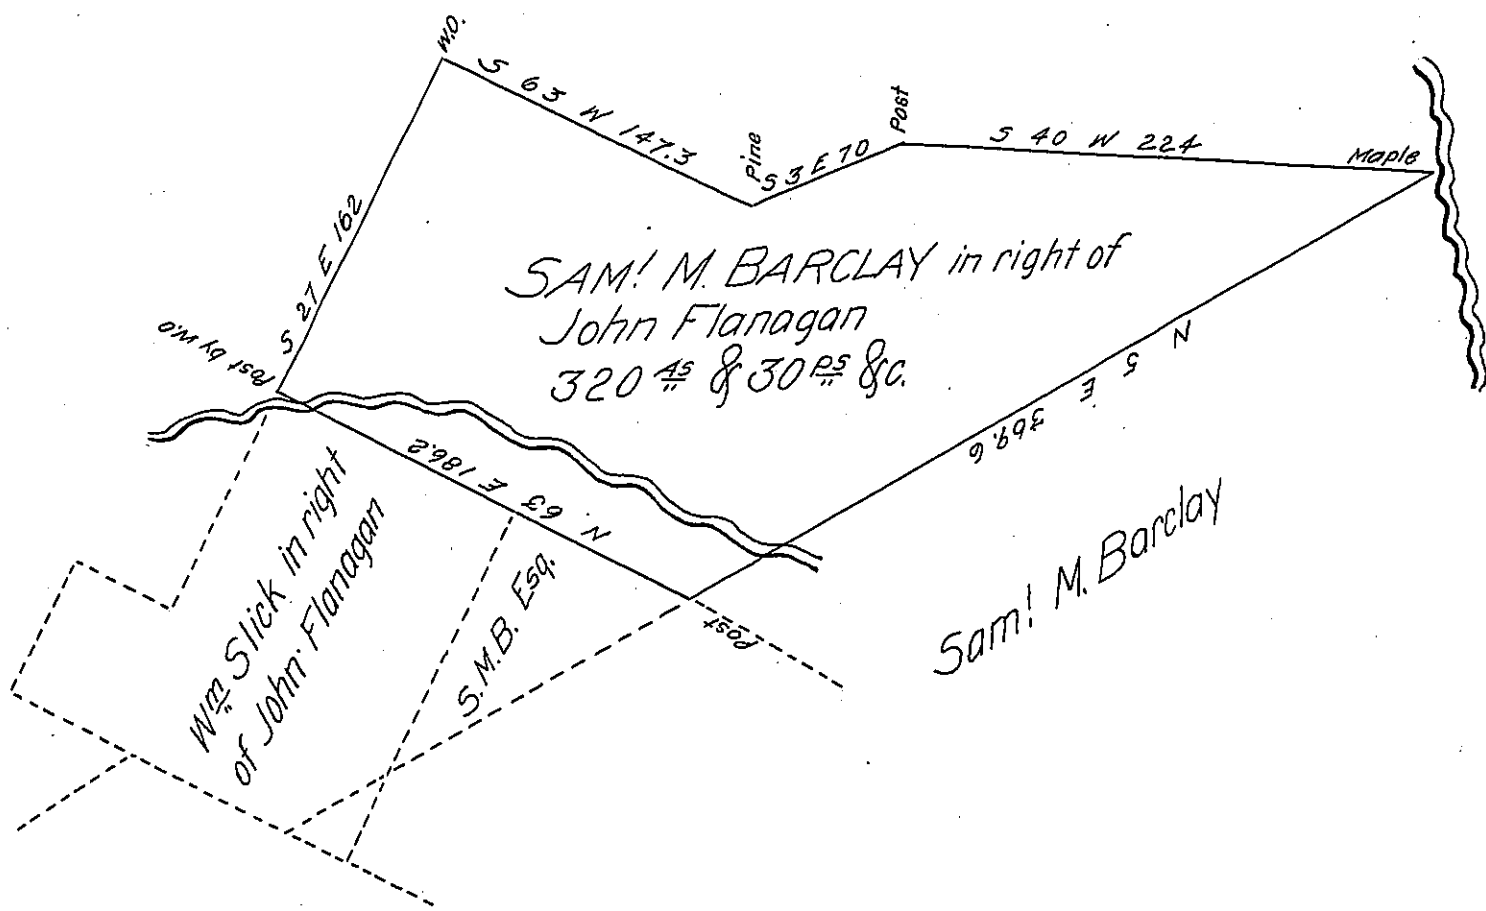

Situate on the Waters of Dunnings Creek in St Clair Township Bedford County
 Containing 320 acres & 30 perches & allowance of Six pr ct being part of a larger
 Tract of 442 acres Originally Surveyed for John Flanagan on Warrant dated
 the 2nd day of June 1763 Surveyed for Sam! M Barclay Esq. the 22nd day of
 January 1836

Robert Stuart D.S.

To Jacob Spangler Esq. S.G.

IN TESTIMONY that the above is a copy of the original remaining on file in
 the Department of Internal Affairs of Pennsylvania, made
 conformably to an Act of Assembly approved the 16th day of
 February, 1833, I have hereunto set my Hand and caused
 the Seal of said Department to be affixed at Harrisburg,
 this eighth day of December 1904

Isaac R. Brown
 Secretary of Internal Affairs.