


P-12-456
1777

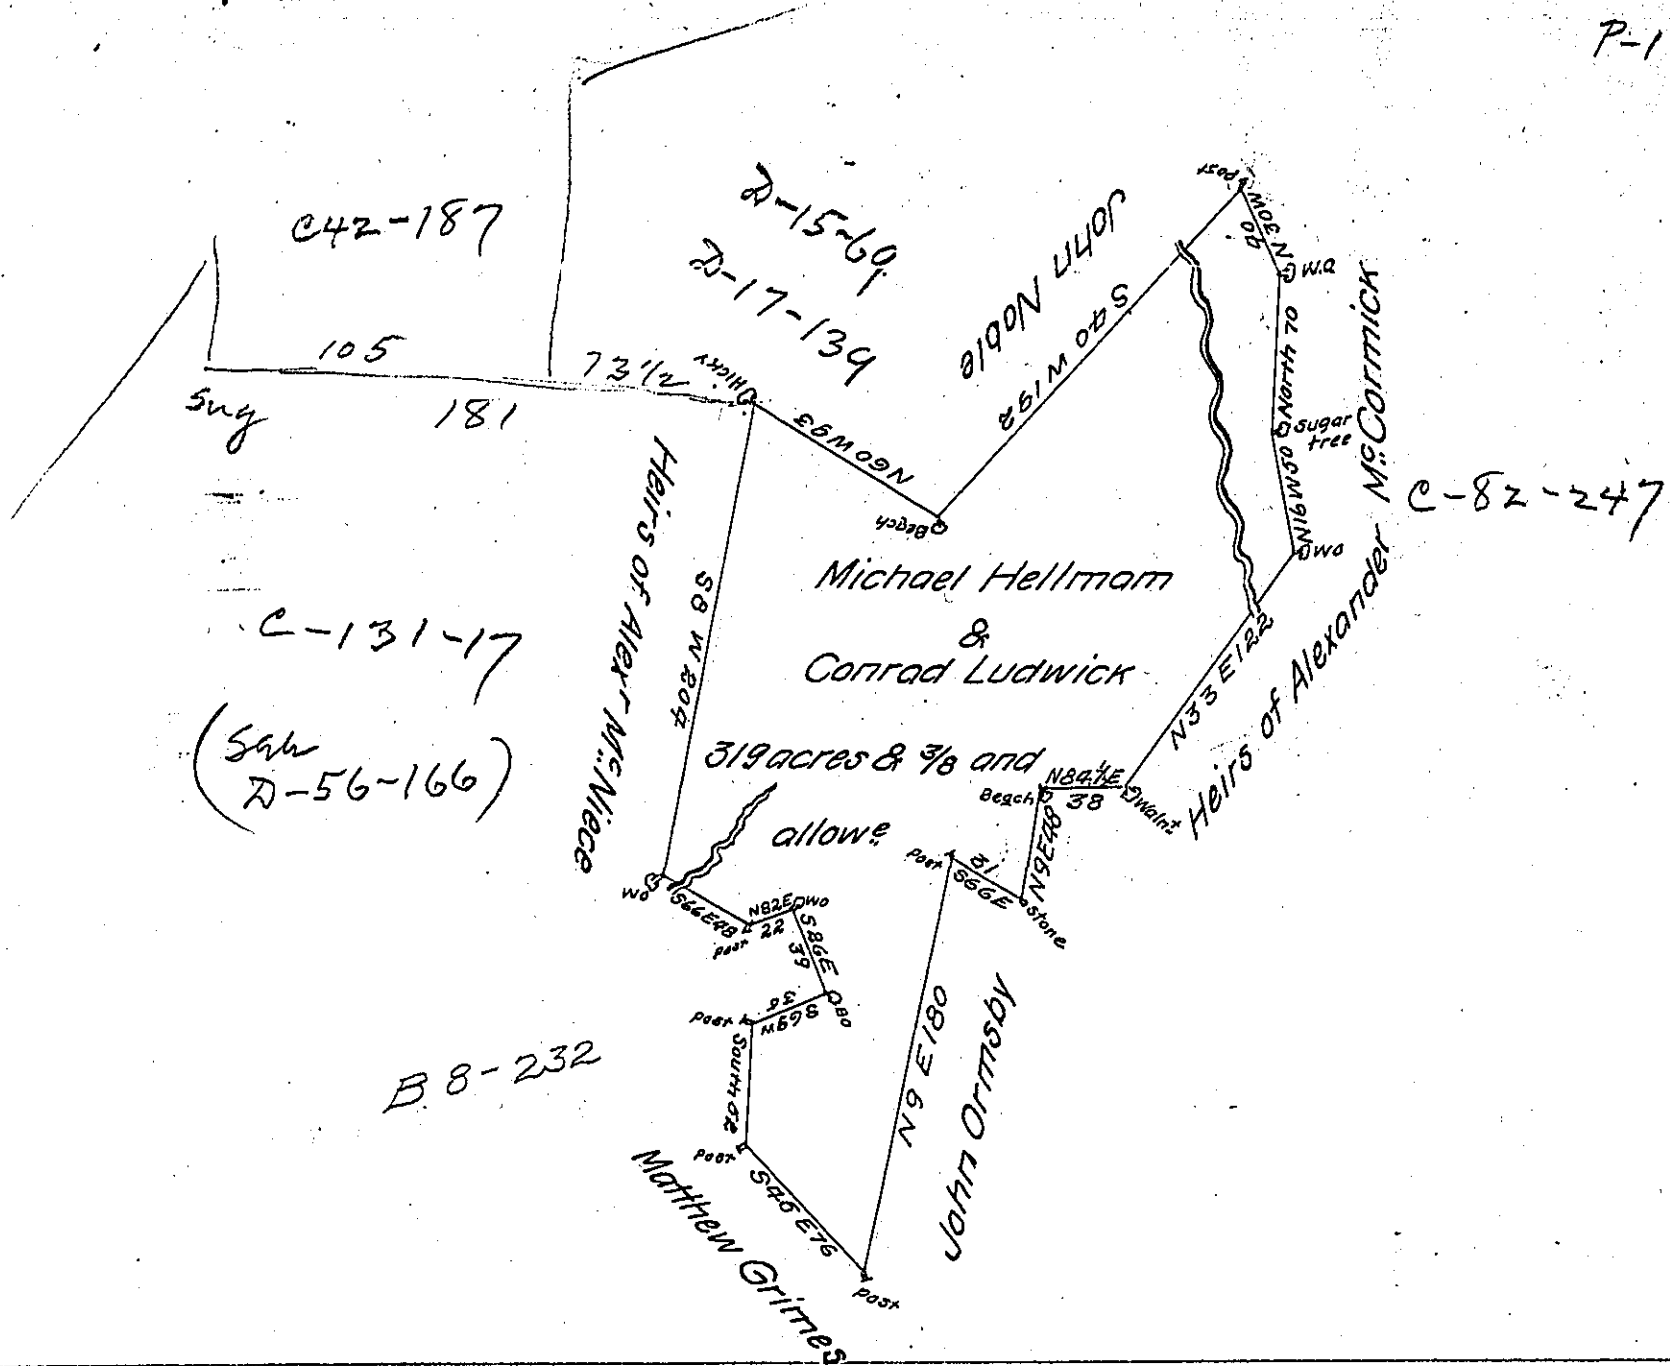

In Pursuance of a Warrant bearing date April 10th 1786 Surveyed August 17th following unto Michael Hellman and Conrad Ludwick the above Described Tract of Land Situate in Huntington Township in the County of Westmoreland Containing Three Hundred & Nineteen acres & 3/8 and allowance of six P Cent for roads &c.

To John Lukens Esq^r }
 Surveyor General } Benj. Lodge D.S.

IN TESTIMONY that the above is a copy of the original remaining on file in the Department of Internal Affairs of Pennsylvania, made conformably to an Act of Assembly approved the 16th day of February, 1833, I have hereunto set my Hand and caused the Seal of said Department to be affixed at Harrisburg, this twelfth day of JANUARY 1905

Isaac D. Brown
 Secretary of Internal Affairs.