


Pat. not to be found

H 53-662 in error

Boal
6/30/1911

146

(5-10)

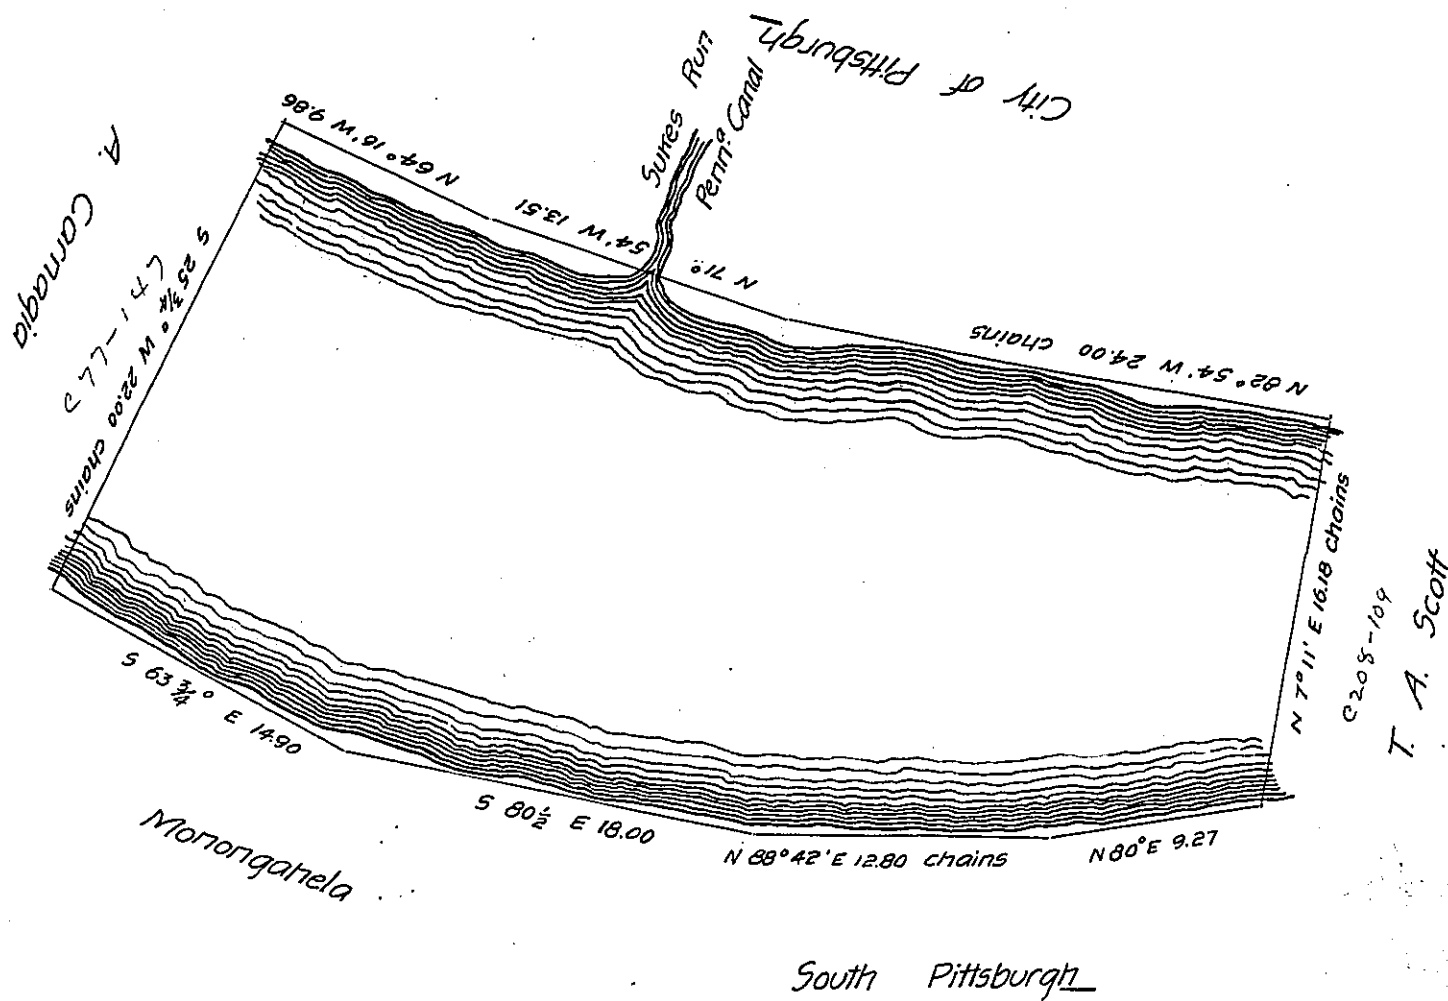

Draught of a survey of one hundred acres of the bed of the Monongahela river surveyed upon a warrant granted to W^m Coleman dated the 20th day of September A. D. 1858, situated between the City of Pittsburgh and the Boroughs of South Pittsburgh and Monongahela, in the County of Allegheny, Pennsylvania. Executed as of the 24th day of September A. D. 1858.

E. H. Hastings

For Isaac Morley C.S.

A. R. P.

Area - 104. 1. 17.
 Offsets - 4. 1. 17.
 100 acres.

I approve of the above.

Isaac Morley

IN TESTIMONY that the above is a copy of the original remaining on file in the Department of Internal Affairs of Pennsylvania, made conformably to an Act of Assembly approved the 16th day of February, 1833, I have hereunto set my Hand and caused the Seal of said Department to be affixed at Harrisburg, this twenty-eighth day of September 1904.

Isaac R. Brown
 Secretary of Internal Affairs.