


Robt Lettis Hooper

Joseph Smith

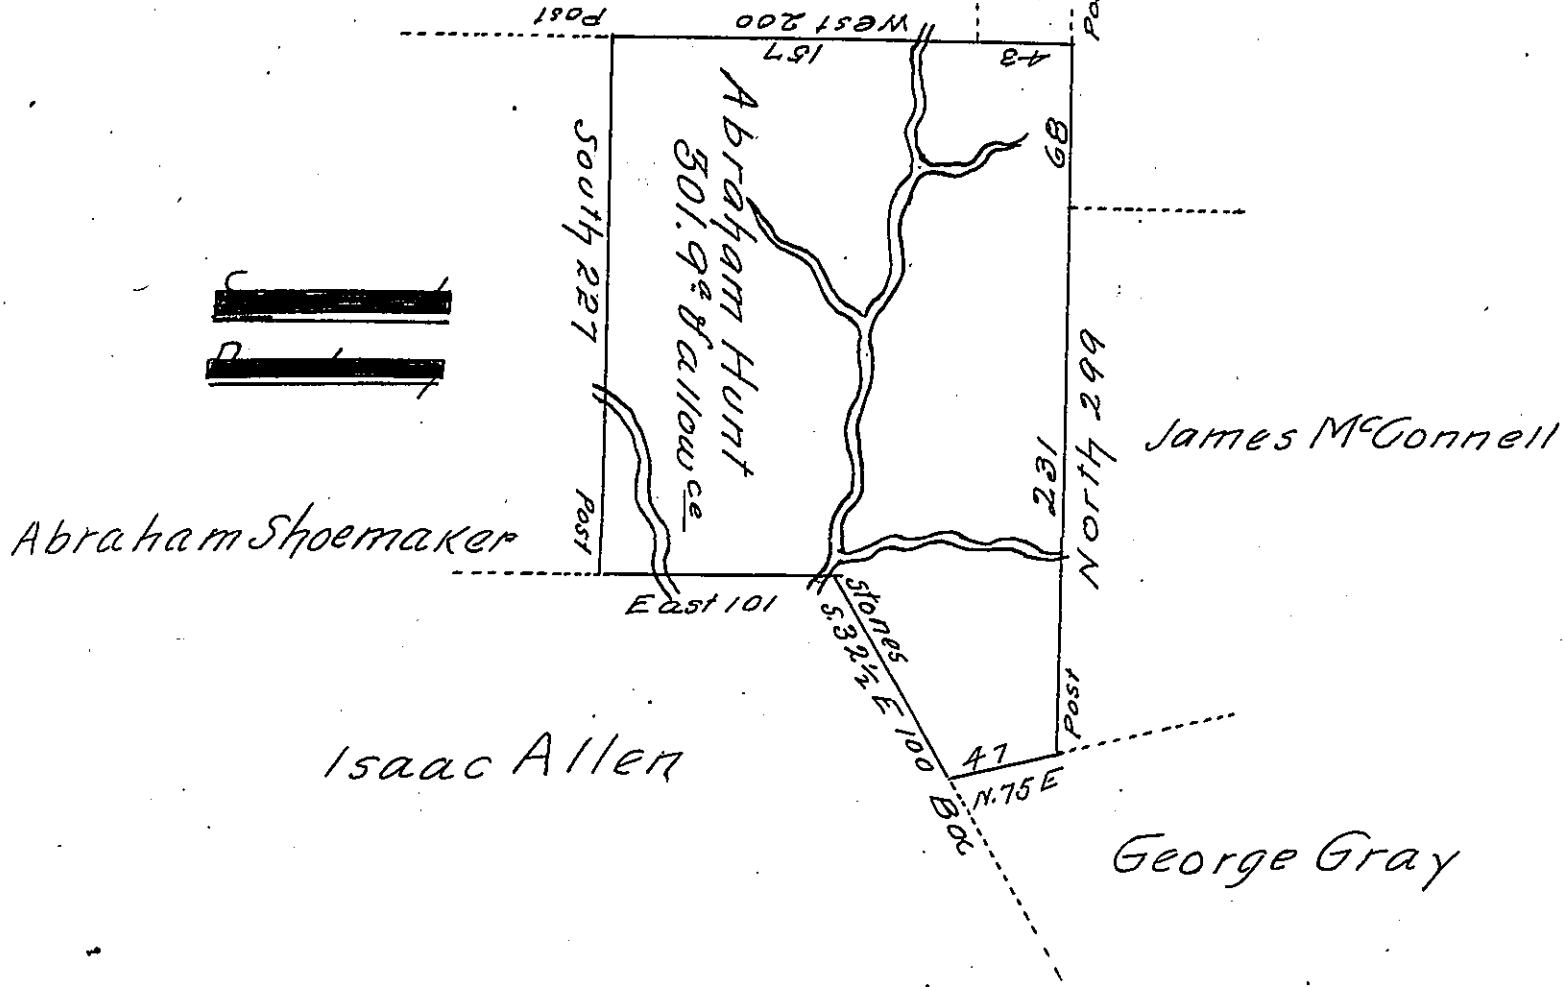

Survey'd to Abraham Hunt on the 11<sup>th</sup> Day of April 1776  
 The above Described Tract of Three hundred & one  
 acres & three Quarters of an acre & allowance of six  
 p Ct. Situate on a Westerly Branch of Black Legs Creek  
 including a Strip of Natural Meadow in Westmorland  
 County. By Warrant of the 6<sup>th</sup> Day of February 1775.  
 p-Joshua Elder D.S.  
 John Lukens Esq<sup>r</sup> S Gen<sup>l</sup>

IN TESTIMONY that the above is a copy of the original remaining on file in  
 the Department of Internal Affairs of Pennsylvania, made  
 conformably to an Act of Assembly approved the 16th day of  
 February, 1833, I have hereunto set my Hand and caused  
 the Seal of said Department to be affixed at Harrisburg,  
 this seventy day of March 1905  
 Isaac R. Perry  
 Secretary of Internal Affairs.