


C134-131 Edward M. Dowel 31-53

C84-245

C84-172

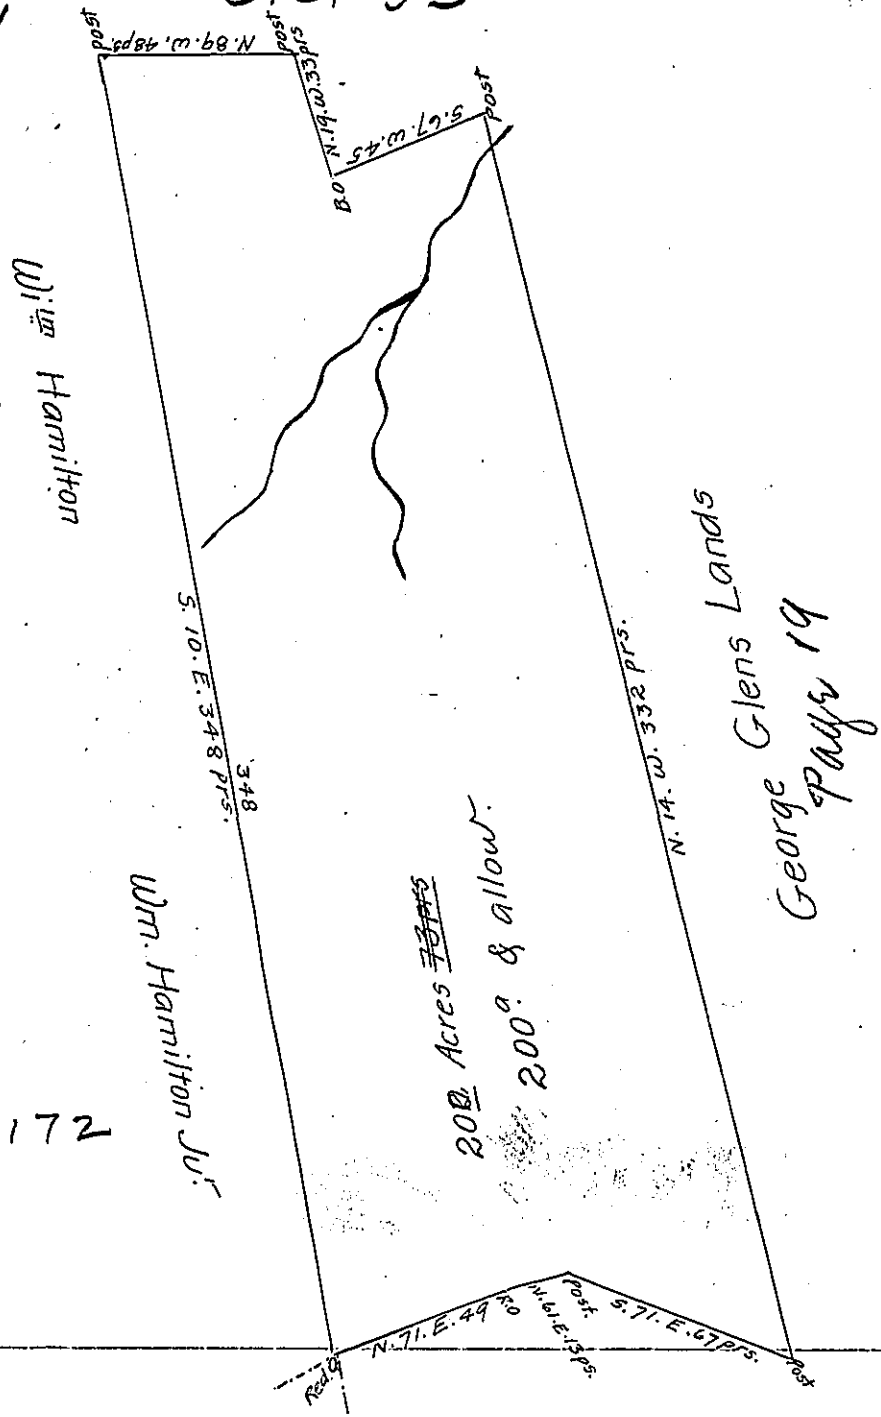

138
207
345

A Draught of a Tract of Land Situate in Dennygal Township Westmoreland County Containing two Hundred ~~and two~~ Acres and ~~Seventy three~~ ~~perches~~ and the Usual Allowance of Six pr. Cent. Surveyed July the 7 of 1786 In Pursuance of a Warrant to Martha Glen Bearing Date the eleventh of May 1786 ~

James Sample D.S.

To John Lukens Esqr. }
 Surveyor General }

IN TESTIMONY that the above is a copy of the original remaining on file in the Department of Internal Affairs of Pennsylvania, made conformably to an Act of Assembly approved the 16th day of February, 1833, I have hereunto set my Hand and caused the Seal of said Department to be affixed at Harrisburg, this sixth day of January 1905

Isaac D. Brown
 Secretary of Internal Affairs.